


SITE LOCATION

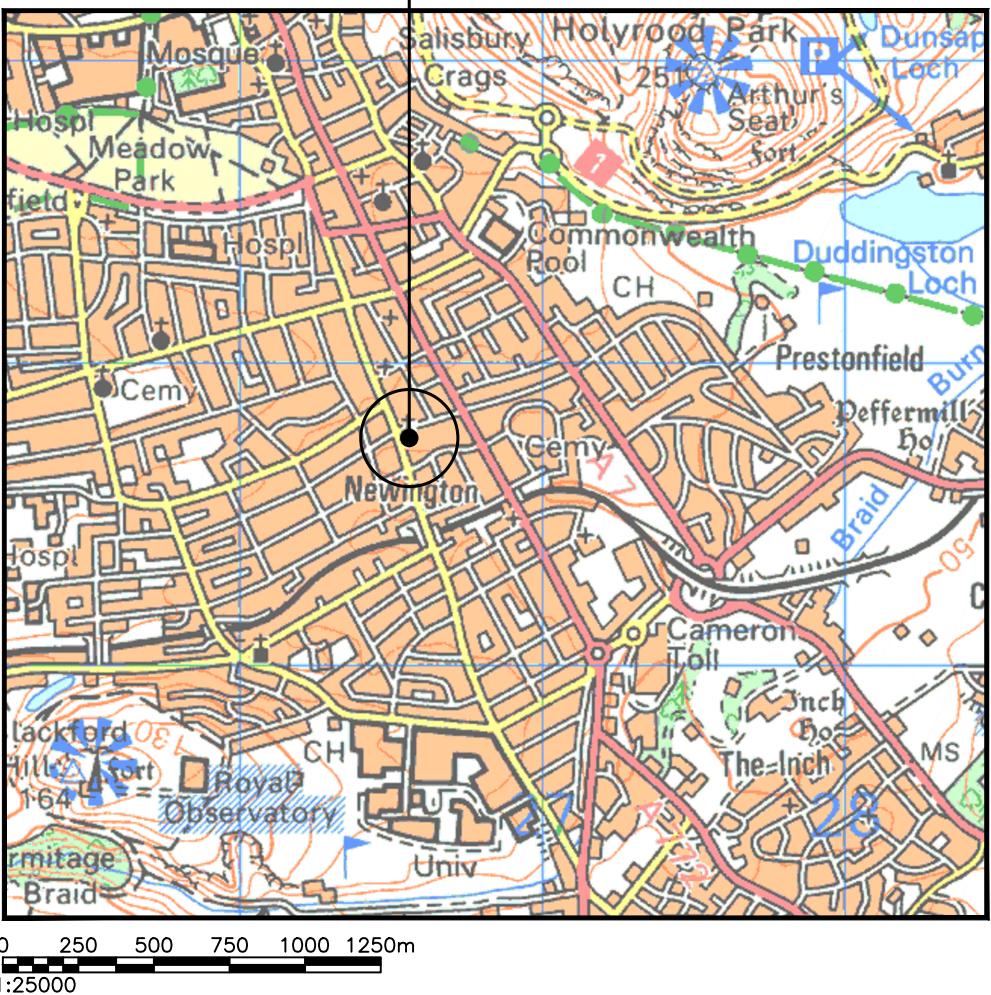


SITE LOCATION (Scale 1:25000)

Ordnance Survey map extract
based upon Landranger map series
with the permission of the controller of
Her Majesty's Stationery Office
Licence No. 0100023487
Crown copyright.




SITE PHOTOGRAPH

These drawings comply with VF Standard ICNIRP guidelines, under configuration VM7F
Designed in accordance with Cornerstone documents: SDN0007v1.0 & SDN0009v6.0

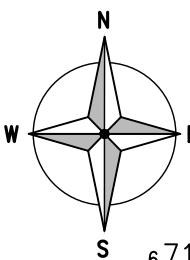

SITE LOCATION

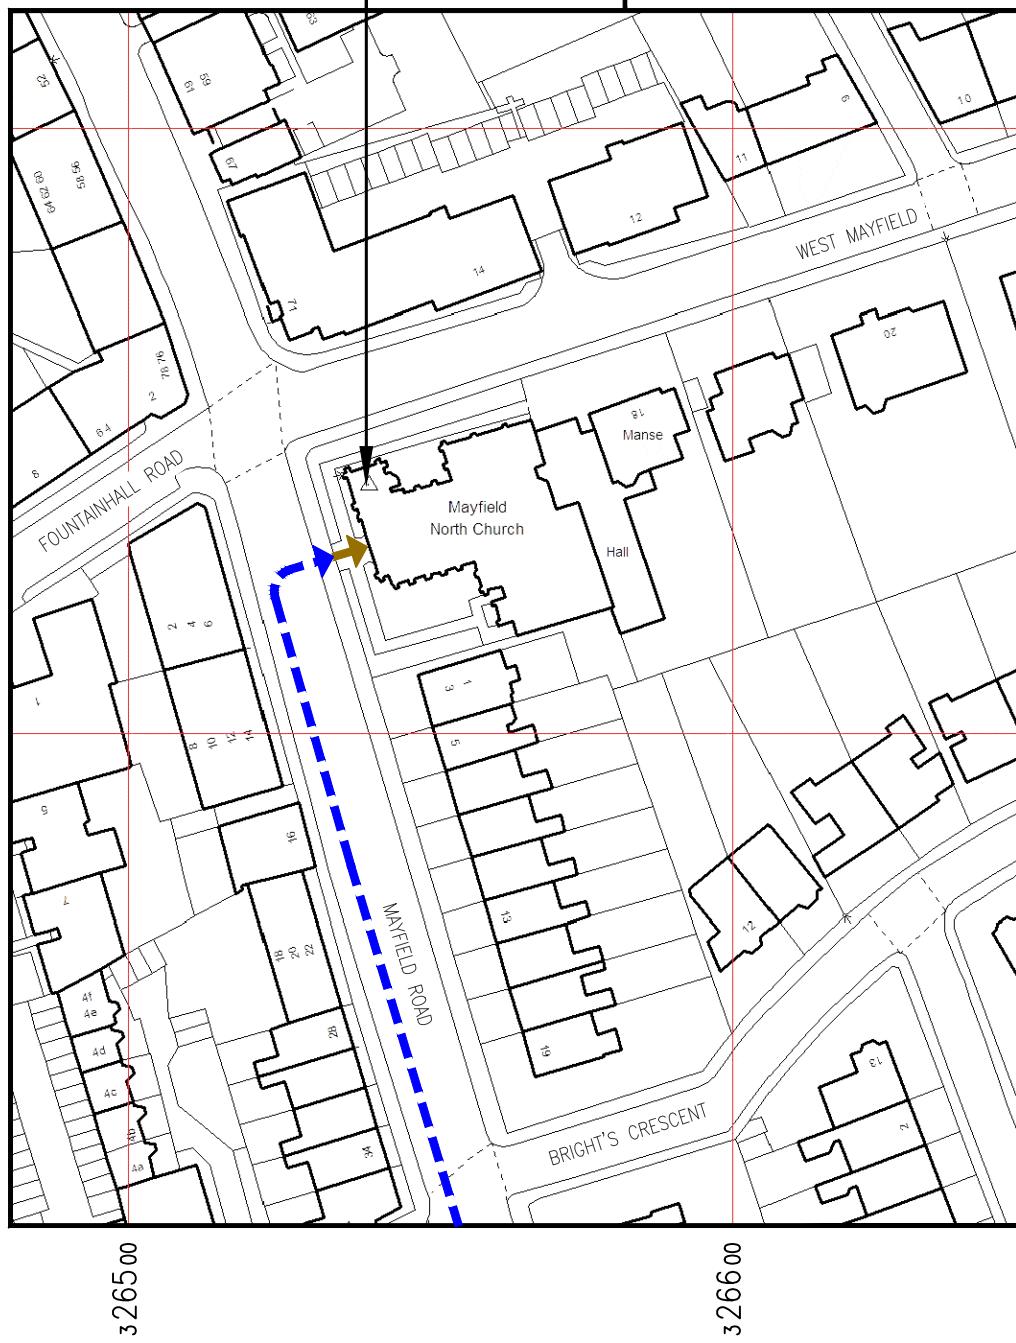

DETAILED SITE LOCATION (Scale 1:1250)

Based upon Ordnance Survey map extract
with the permission of the Controller of
Her Majesty's Stationery Office.
Crown copyright.
Licence No. 100020449



ALL DIMENSIONS ARE IN mm UNLESS NOTED OTHERWISE

N.G.R E: 326539 N: 671741

DIRECTIONS TO SITE:

TRAVELING EAST ON THE M8 LEAVE THE MOTORWAY AT JUNCTION 1. CONTINUE ONTO THE CITY OF EDINBURGH BYPASS/A720. AT THE ROUNDABOUT TAKE THE FIRST EXIT ONTO BURDIEHOUSE ROAD/ A701. BEAR RIGHT ONTO LIBERTON GARDENS/ A701. TURN LEFT ONTO MAYFIELD ROAD AND THE SITE WILL BE ON THE RIGHT HAND SIDE.

NOTES:


B	ICNIRP Amends	SPD	HK	08.02.23
A	Issued for Approval	SPD	HK	07.06.22
REV	MODIFICATION	BY	CH	DATE



Cell Name	Opt.
MAYFIELD SALISBURY CHURCH	A
Cell ID No	
CTIL	TEF
E:320750 10926225	004658 19565

Site Address / Contact Details	
MAYFIELD SALISBURY CHURCH WEST MAYFIELD EDINBURGH EH9 2NG	

Drawing Title:	
SITE LOCATION MAPS	
Purpose of issue:	
PLANNING	
Dwg Rev:	
Drawing Number:	
100	
Surveyed By:	
PP	Original Sheet Size: A3
Pack Issue:	
Drawn: SPD	Date: 07.06.22
Checked: HK	Date: 07.06.22
E	

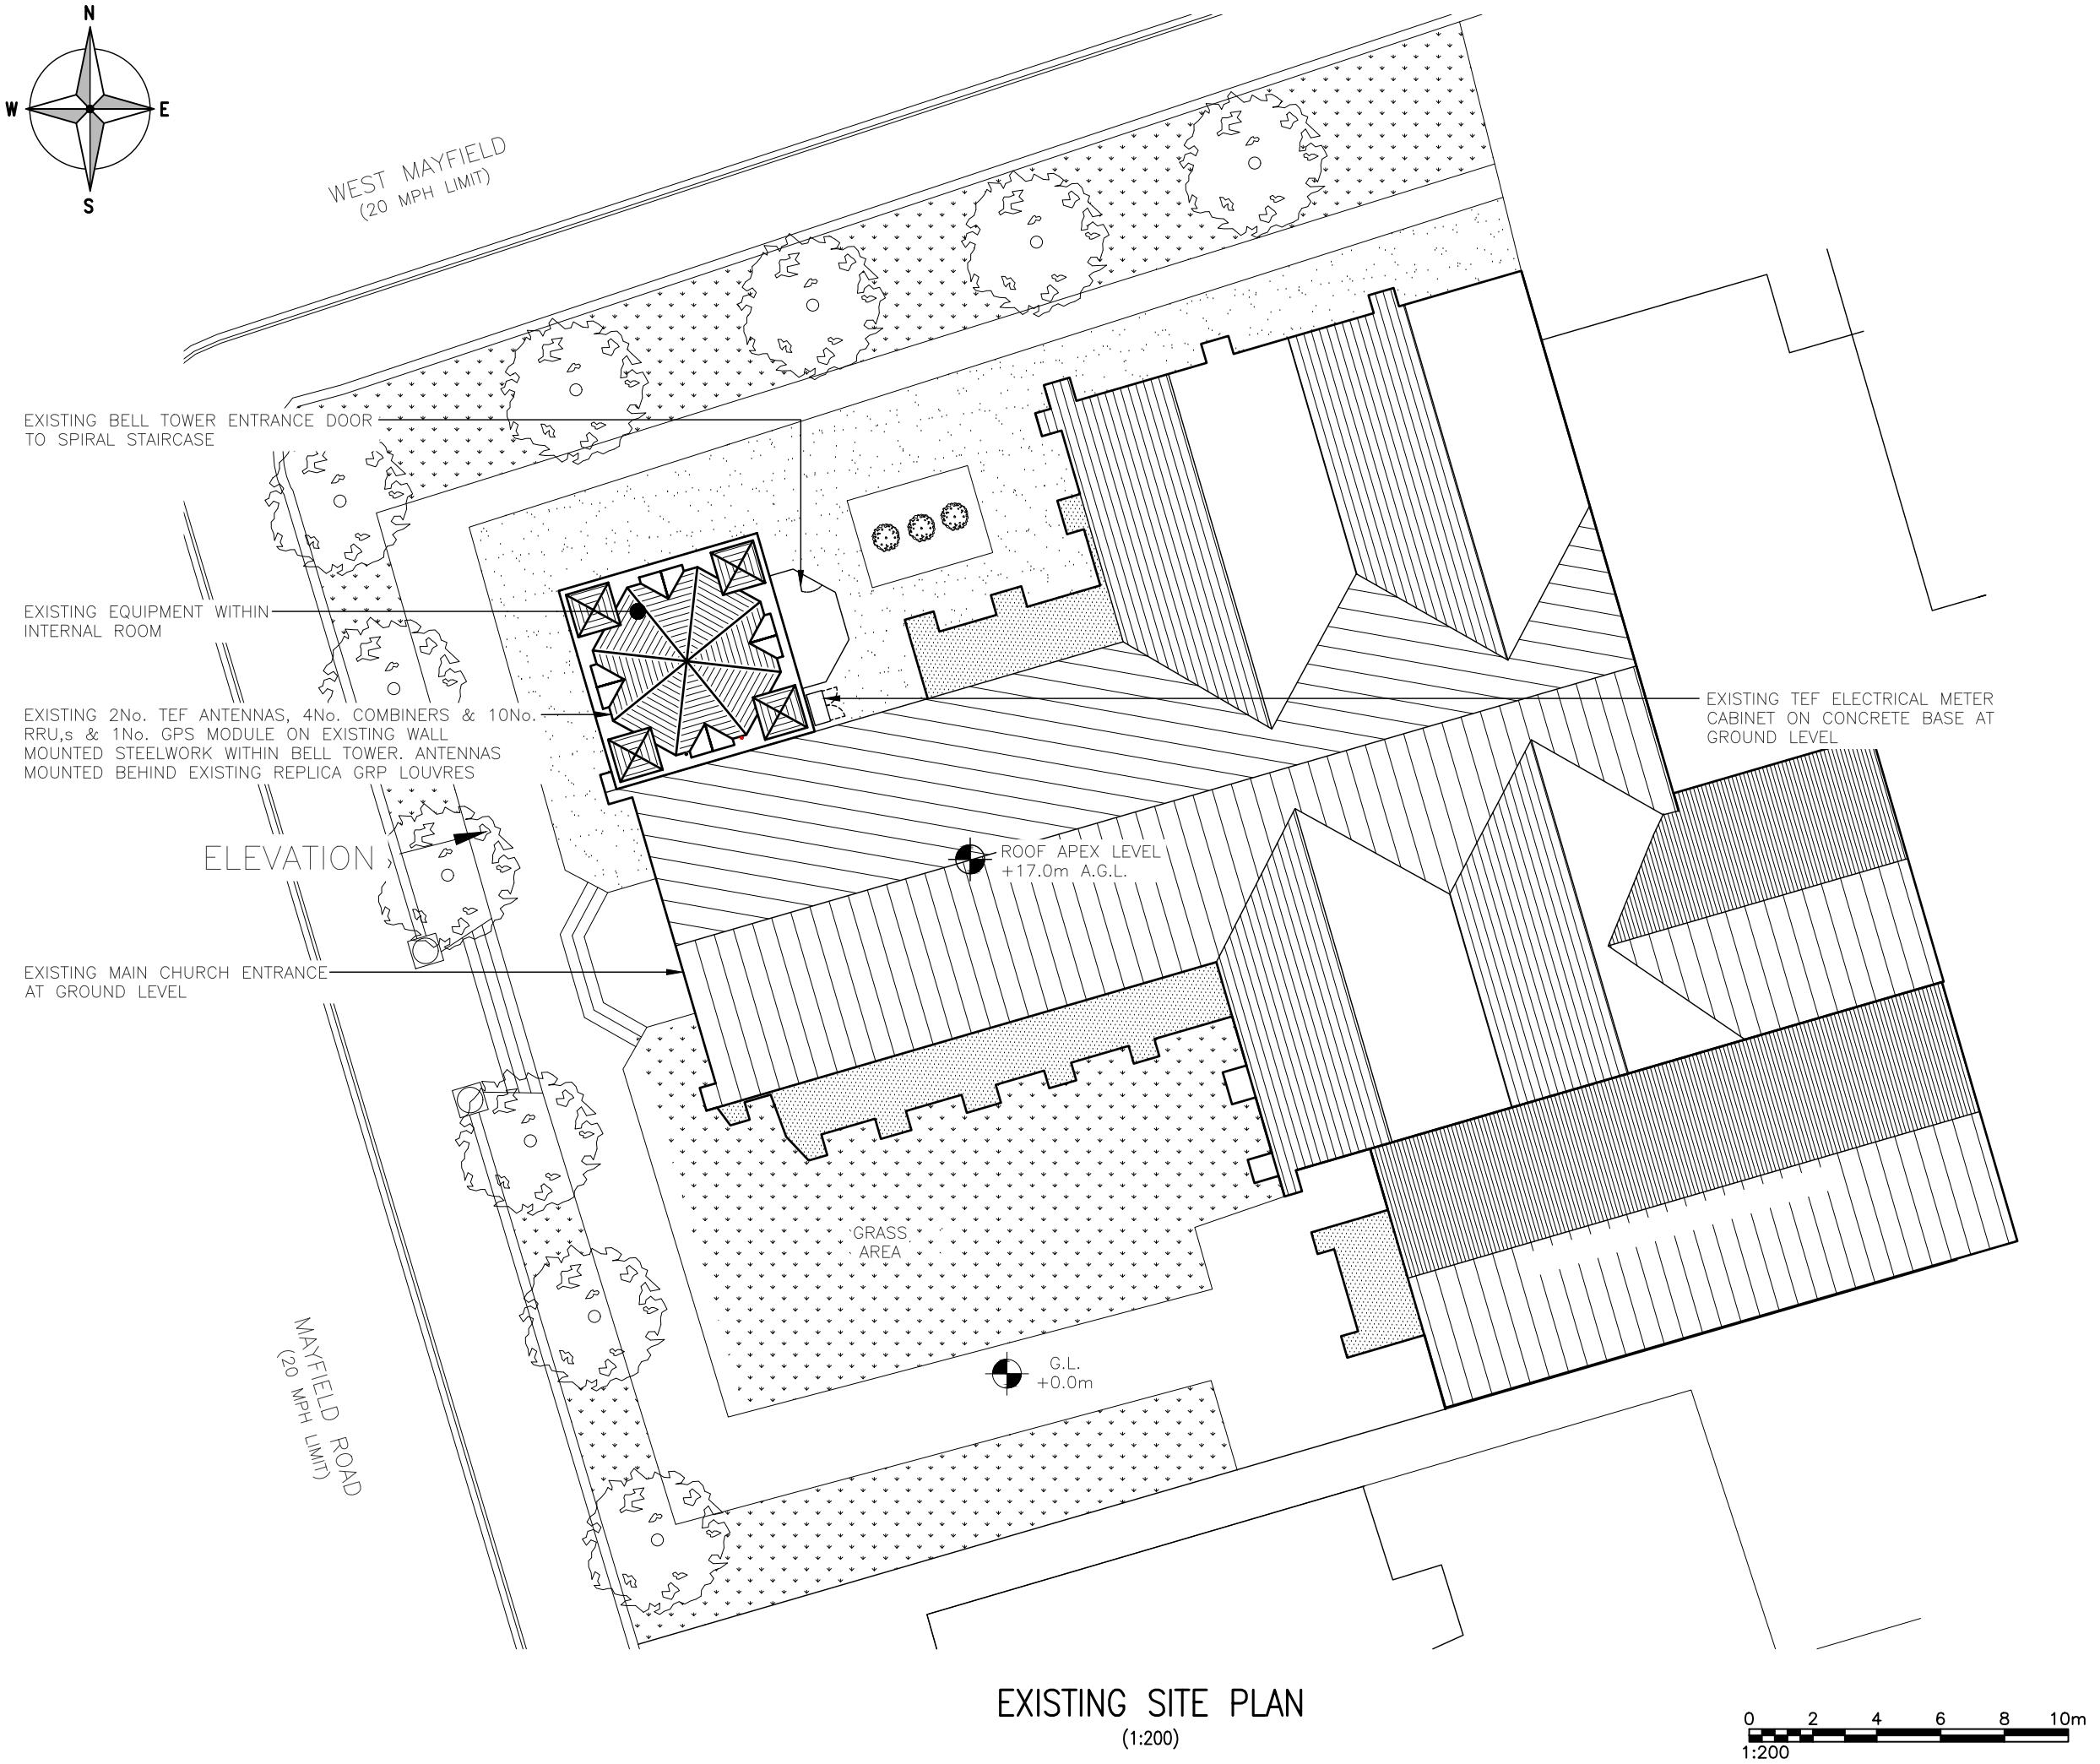

ALL DIMENSIONS ARE IN mm UNLESS NOTED OTHERWISE

N.G.R E: 326539 N: 671741

NOTES:


A	Issued for Approval	SPD	HK 07.06.22
REV	MODIFICATION	BY	CH DATE



Cell Name	Opt.
MAYFIELD SALISBURY CHURCH	A
Cell ID No	
CTIL	TEF
E:320750 10926225	004658 19565

Site Address / Contact Details
MAYFIELD SALISBURY CHURCH
WEST MAYFIELD
EDINBURGH
EH9 2NG

Drawing Title:		EXISTING SITE PLAN
Purpose of issue:		PLANNING
Drawing Number:		200
Surveyed By:		PP
Original Sheet Size:		A3
Drawn:	Date:	Checked:
SPD	07.06.22	HK
		Date:
		07.06.22
		E

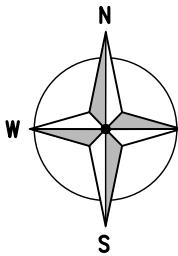

WEST MAYFIELD
(20 MPH LIMIT)

PROPOSED VF 6No. ERS MODULES PER SECTOR
(24No. TOTAL) ON 450 LONG ERS RAILS STACKED
ON CHS POLE FIXED TO INTERNAL STONE WALL

PROPOSED TEF 6No. ERS MODULES PER SECTOR
(24No. TOTAL) ON 450 LONG ERS RAILS STACKED
ON CHS POLE FIXED TO INTERNAL STONE WALL

PROPOSED VF 4No. ANTENNAS (1No.
PER SECTOR) ON NEW WALL MOUNT
FIXED TO EXTERNAL STONEWORK

PROPOSED TEF 4No. ANTENNAS
(1No. PER SECTOR) ON NEW
WALL MOUNTS FIXED TO
EXTERNAL STONEWORK

ELEVATION

MAYFIELD ROAD
(20 MPH LIMIT)

PROPOSED SITE PLAN

(1:200)

0 2 4 6 8 10m
1:200

NOTE:
ALL ANTENNAS TO BE VINYL WRAPPED & STEEL WORK
TO BE PAINTED TO MATCH STONE WORK OF BUILDING

ALL DIMENSIONS ARE IN mm UNLESS NOTED OTHERWISE

N.G.R E: 326539 N: 671741

NOTES:

1. 4 SECTOR SITE
2. PROPOSED REMOVAL OF EXISTING TEF
2No. ANTENNAS, 4No. COMBINERS &
6No. RRU'S.

REV	MODIFICATION	BY	CH	DATE
E	ICNIRP Amendments	SPD	HK	08.02.23
D	Minor Amendments	SPD	HK	21.12.22
C	Minor Amendments	SPD	HK	28.11.22
B	Antenna Brackets Amended	SPD	HK	17.10.22
A	Issued for Approval	SPD	HK	07.06.22



Cell Name	Opt.	
MAYFIELD SALISBURY CHURCH	A	
Cell ID No		
CTIL	TEF	VF
E:320750 10926225	004658	19565

Site Address / Contact Details
MAYFIELD SALISBURY CHURCH
WEST MAYFIELD
EDINBURGH
EH9 2NG

Drawing Title:	PROPOSED SITE PLAN	
Purpose of issue:	PLANNING	
Dwg Rev:		
Drawing Number:	201	
Surveyed By:	PP	
Original Sheet Size:	A3	
Pack Issue:		
Drawn:	Date:	Checked:
SPD	07.06.22	HK
	Date:	07.06.22
	Checked:	HK
	Date:	07.06.22
	Checked:	E

TOP OF EXISTING SPIRE
+47.0m A.G.L.

EXISTING EQUIPMENT WITHIN INTERNAL ROOM

TOP OF EXISTING ANTENNAS +25.8m AGL

U/S OF EXISTING ANTENNAS +23.8m AGL

EXISTING EQUIPMENT ROOM LEVEL
+20.7m A.G.L.

G.L.
EXISTING MAIN CHURCH ENTRANCE
AT GROUND LEVEL



EXISTING SITE ELEVATION
(1:200)

0 2 4 6 8 10m
1:200

ALL DIMENSIONS ARE IN mm UNLESS NOTED OTHERWISE

N.G.R E: 326539 N: 671741

NOTES:

A	Issued for Approval	SPD	HK	07.06.22
REV	MODIFICATION	BY	CH	DATE



Cell Name	Opt.
MAYFIELD SALISBURY CHURCH	A
Cell ID No	
CTIL	TEF
E:320750 10926225	004658 19565

Site Address / Contact Details
MAYFIELD SALISBURY CHURCH
WEST MAYFIELD
EDINBURGH
EH9 2NG

Drawing Title: EXISTING SITE ELEVATION	
Purpose of issue:	PLANNING
Dwg Rev:	
Drawing Number:	300
Surveyed By:	PP
Original Sheet Size:	A3
Pack Issue:	
Drawn:	SPD
Date:	07.06.22
Checked:	HK
Date:	07.06.22
E:	E

TOP OF EXISTING SPIRE
+47.0m A.G.L.

TOP OF PROPOSED TEF/VF ANTENNAS +27.5m AGL

U/S OF PROPOSED VF ANTENNAS +25.8m AGL

U/S OF PROPOSED TEF ANTENNAS +25.3m AGL

EXISTING EQUIPMENT ROOM LEVEL
+20.7m A.G.L.

EXISTING ROOF LEVEL +17.0m A.G.L.

EXISTING ROOF LEVEL +11.5m A.G.L.

G.L.
EXISTING MAIN CHURCH ENTRANCE
AT GROUND LEVEL

PROPOSED SITE ELEVATION

(1:200)



NOTE:
ALL ANTENNAS TO BE VINYL WRAPPED & STEEL WORK
TO BE PAINTED TO MATCH STONE WORK OF BUILDING

ALL DIMENSIONS ARE IN mm UNLESS NOTED OTHERWISE

N.G.R E: 326539 N: 671741

NOTES:

1. 4 SECTOR SITE
2. PROPOSED REMOVAL OF EXISTING TEF
2No. ANTENNAS, 4No. COMBINERS &
6No. RRU'S.

REV	MODIFICATION	BY	CH	DATE
E	ICNIRP Amendments	SPD	HK	08.02.23
D	Minor Amendments	SPD	HK	21.12.22
C	Minor Amendments	SPD	HK	28.11.22
B	Antenna Brackets Amended	SPD	HK	17.10.22
A	Issued for Approval	SPD	HK	07.06.22



Cell Name			Opt.
MAYFIELD SALISBURY CHURCH			A
CTIL	TEF	VF	
E:320750 10926225	004658	19565	

Site Address / Contact Details	
MAYFIELD SALISBURY CHURCH WEST MAYFIELD EDINBURGH EH9 2NG	

Drawing Title:		PROPOSED SITE ELEVATION
Purpose of issue:		PLANNING
Drawing Number:		301
Surveyed By:	PP	Original Sheet Size: A3
Drawn:	SPD	Pack Issue: E
Date:	07.06.22	Checked: HK
Date:	07.06.22	Date: 07.06.22


ALL DIMENSIONS ARE IN mm UNLESS NOTED OTHERWISE

N.G.R E: 326539 N: 671741

EQUIPMENT COLOUR KEY

EXISTING EQUIPMENT	
TEF PROPOSED EQUIPMENT	Blue
TEF PARITY EQUIPMENT	Light Blue
VF PROPOSED EQUIPMENT	Red
VF FUTURE EQUIPMENT	Light Red
SHARED EQUIPMENT	Purple

NOTES:

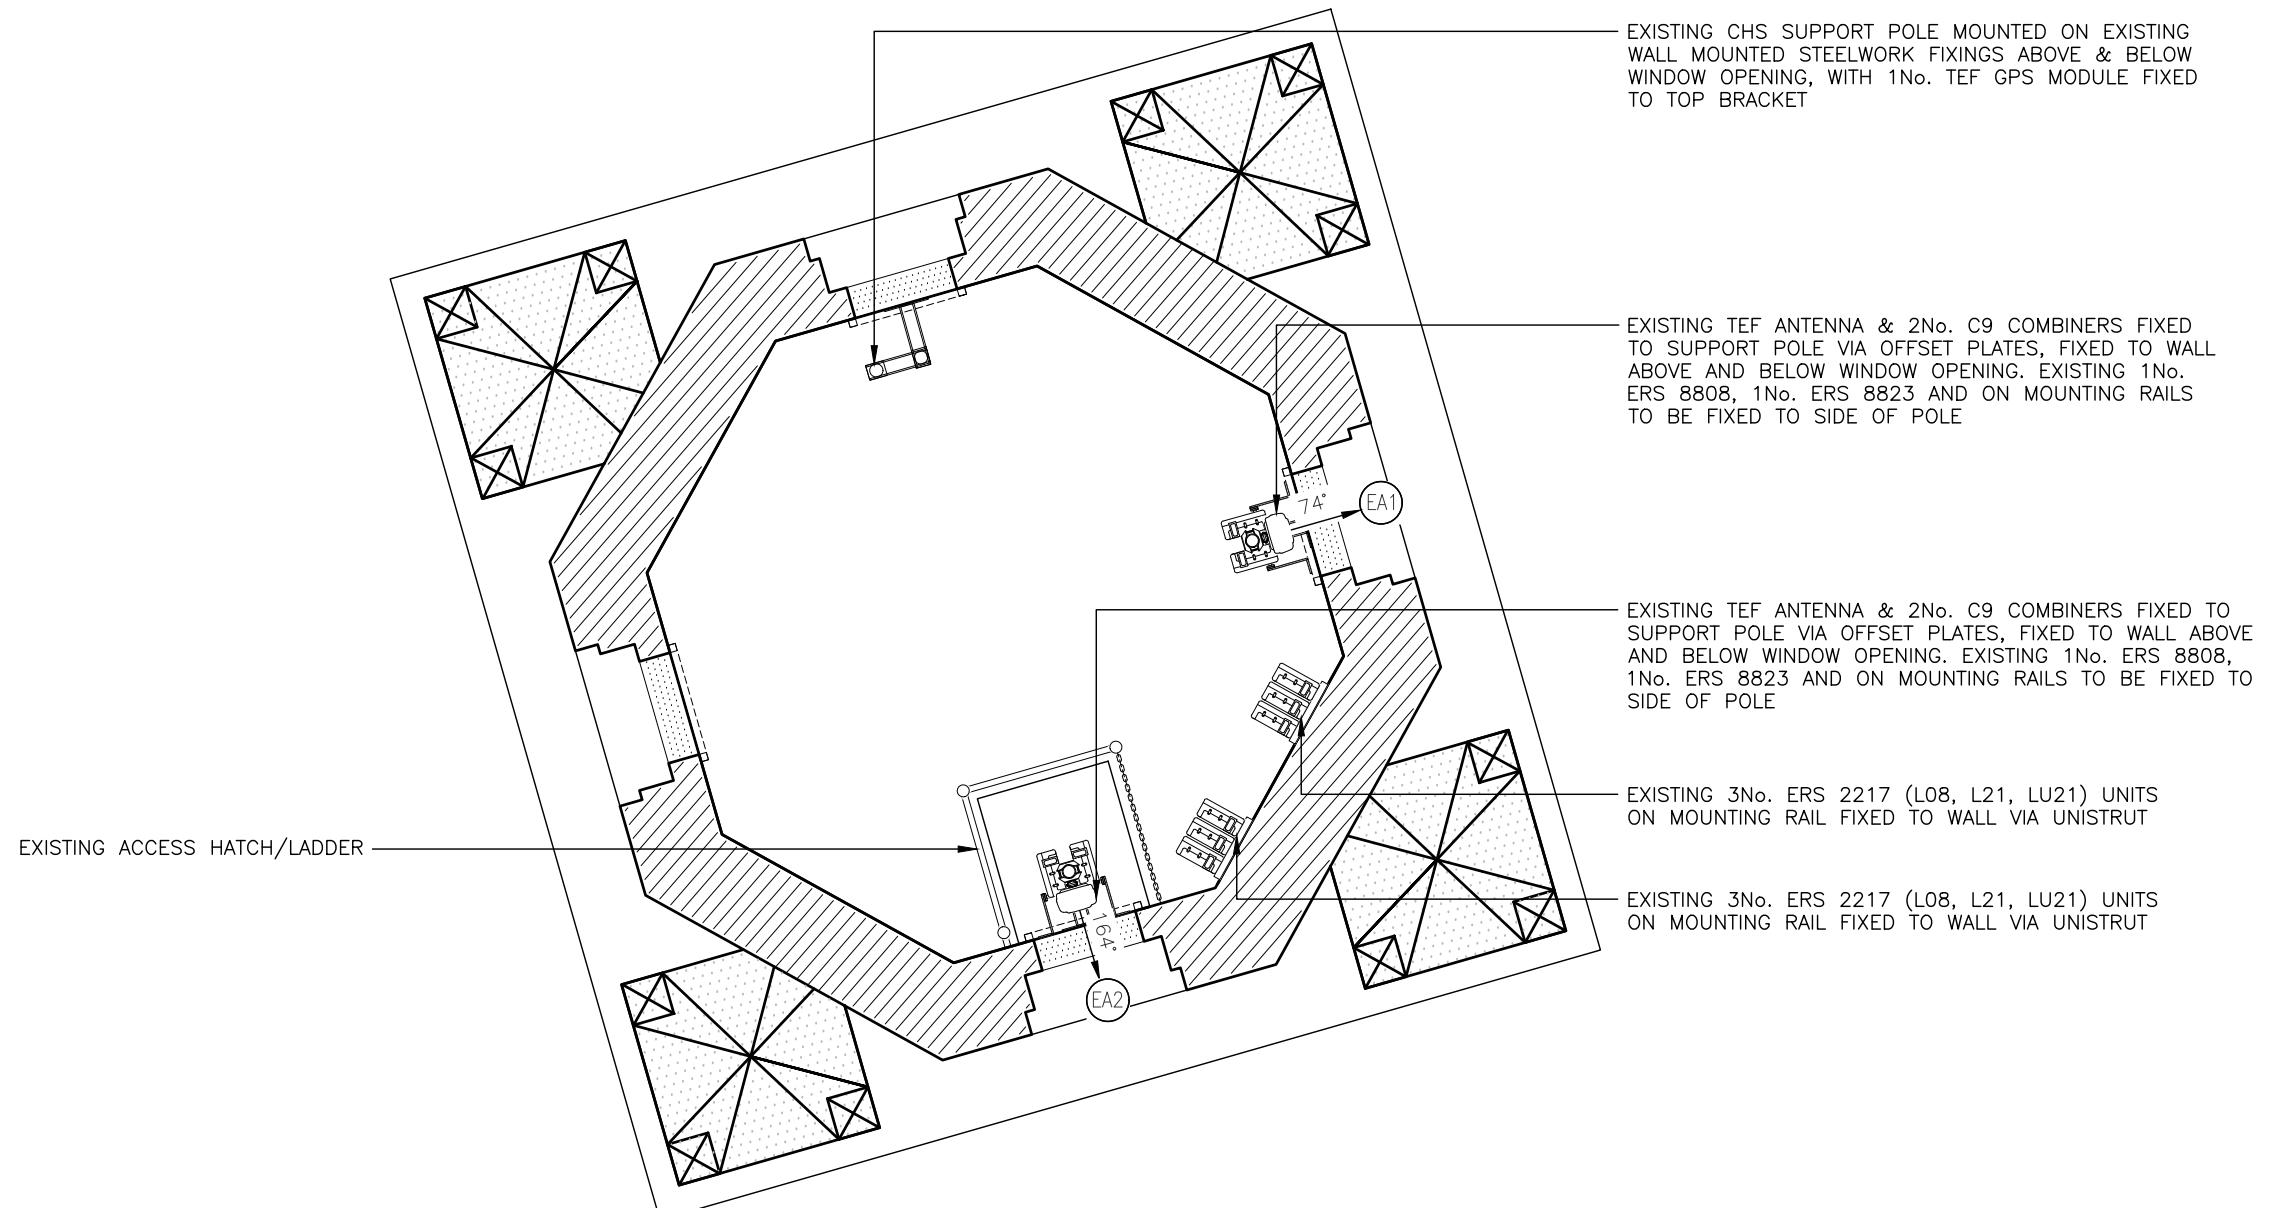

REV	MODIFICATION	BY	CH	DATE
D	ICNIRP Amendments	SPD	HK	08.02.23
C	Minor Amendments	SPD	HK	28.11.22
B	Antenna Brackets Amended	SPD	HK	17.10.22
A	Issued for Approval	SPD	HK	07.06.22



Cell Name	Opt.
MAYFIELD SALISBURY CHURCH	A
Cell ID No	
CTIL	TEF
E:320750 10926225	004658 19565

Site Address / Contact Details
MAYFIELD SALISBURY CHURCH
WEST MAYFIELD
EDINBURGH
EH9 2NG

Drawing Title: EXISTING TEF ANTENNA & ERS LAYOUT	
Purpose of issue: PLANNING	
Drawing Number: 400	
Surveyed By: PP	
Original Sheet Size: A3	
Drawn: SPD	Date: 07.06.22
Checked: HK	Date: 07.06.22

ALL DIMENSIONS ARE IN mm UNLESS NOTED OTHERWISE


N.G.R E: 326539 N: 671741

EQUIPMENT COLOUR KEY

EXISTING EQUIPMENT	
TEF PROPOSED EQUIPMENT	Blue
TEF PARITY EQUIPMENT	Light Blue
VF PROPOSED EQUIPMENT	Red
VF FUTURE EQUIPMENT	Light Red
SHARED EQUIPMENT	Purple

NOTES:

EXTERNAL STONWORK LAYOUT & GEOMETRY
SUBJECT TO CHERRY PICKER SURVEY

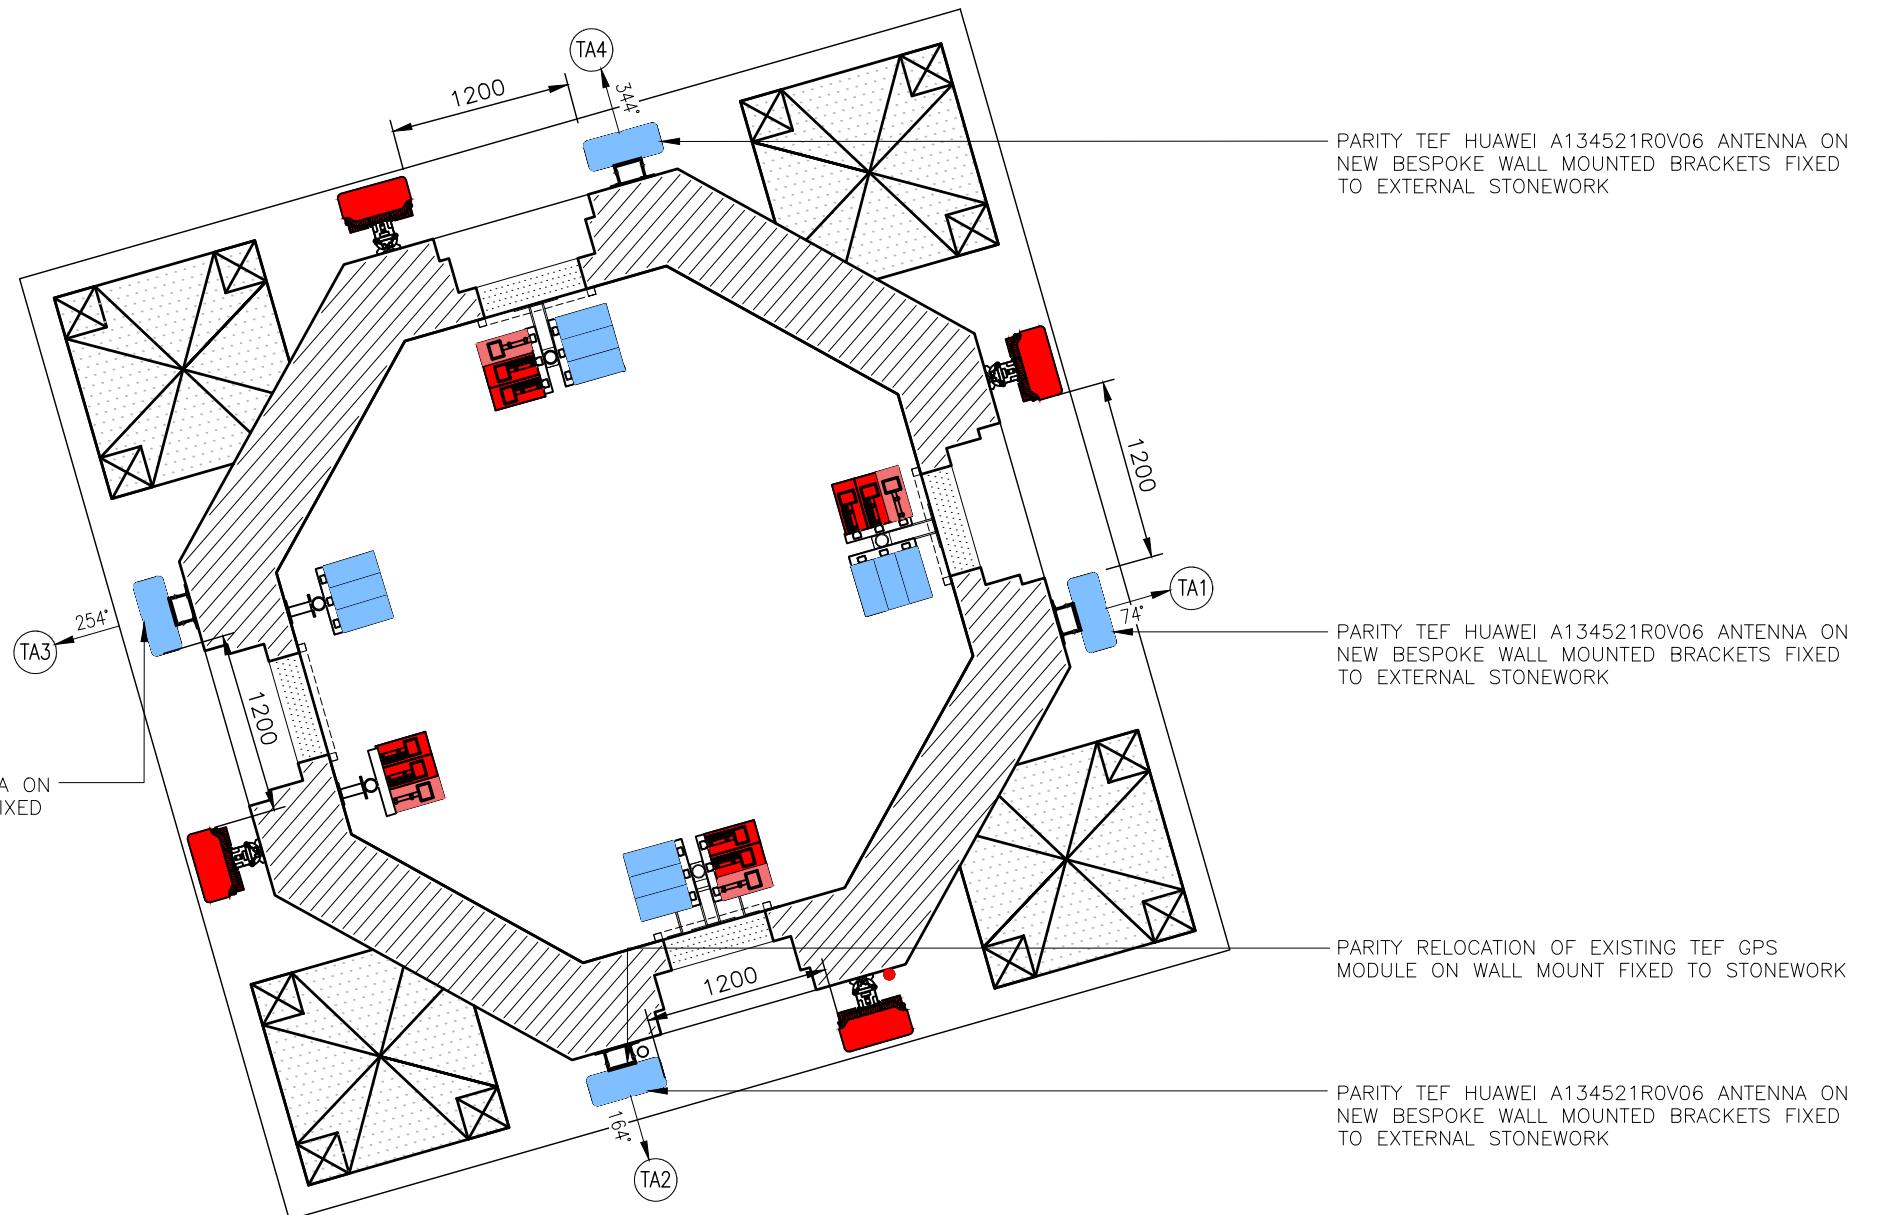

PARTY TEF ANTENNA LAYOUT @ +27.5m AGL
(1:50)

REV	MODIFICATION	BY	CH	DATE
E	ICNIRP Amendments	SPD	HK	08.02.23
D	Minor Amendments	SPD	HK	21.12.22
C	Minor Amendments	SPD	HK	28.11.22
B	Antenna Brackets Amended	SPD	HK	17.10.22
A	Issued for Approval	SPD	HK	07.06.22



Cell Name	Opt.
MAYFIELD SALISBURY CHURCH	A
Cell ID No	
CTIL	TEF
E:320750 10926225	004658 19565

Site Address / Contact Details	
MAYFIELD SALISBURY CHURCH WEST MAYFIELD EDINBURGH EH9 2NG	

Drawing Title:	PARTY TEF ANTENNA LAYOUT	
Purpose of issue:	PLANNING	
Dwg Rev:		
Drawing Number:	401	
Original Sheet Size:	A3	
Pack Issue:		
Surveyed By:	PP	
Date:	07.06.22	
Drawn:	Checked:	Date:
SPD	HK	07.06.22

ALL DIMENSIONS ARE IN mm UNLESS NOTED OTHERWISE


N.G.R E: 326539 N: 671741

EQUIPMENT COLOUR KEY

EXISTING EQUIPMENT	
TEF PROPOSED EQUIPMENT	Blue
TEF PARITY EQUIPMENT	Light Blue
VF PROPOSED EQUIPMENT	Red
VF FUTURE EQUIPMENT	Light Red
SHARED EQUIPMENT	Purple

NOTES:

EXTERNAL STONWORK LAYOUT & GEOMETRY
SUBJECT TO CHERRY PICKER SURVEY

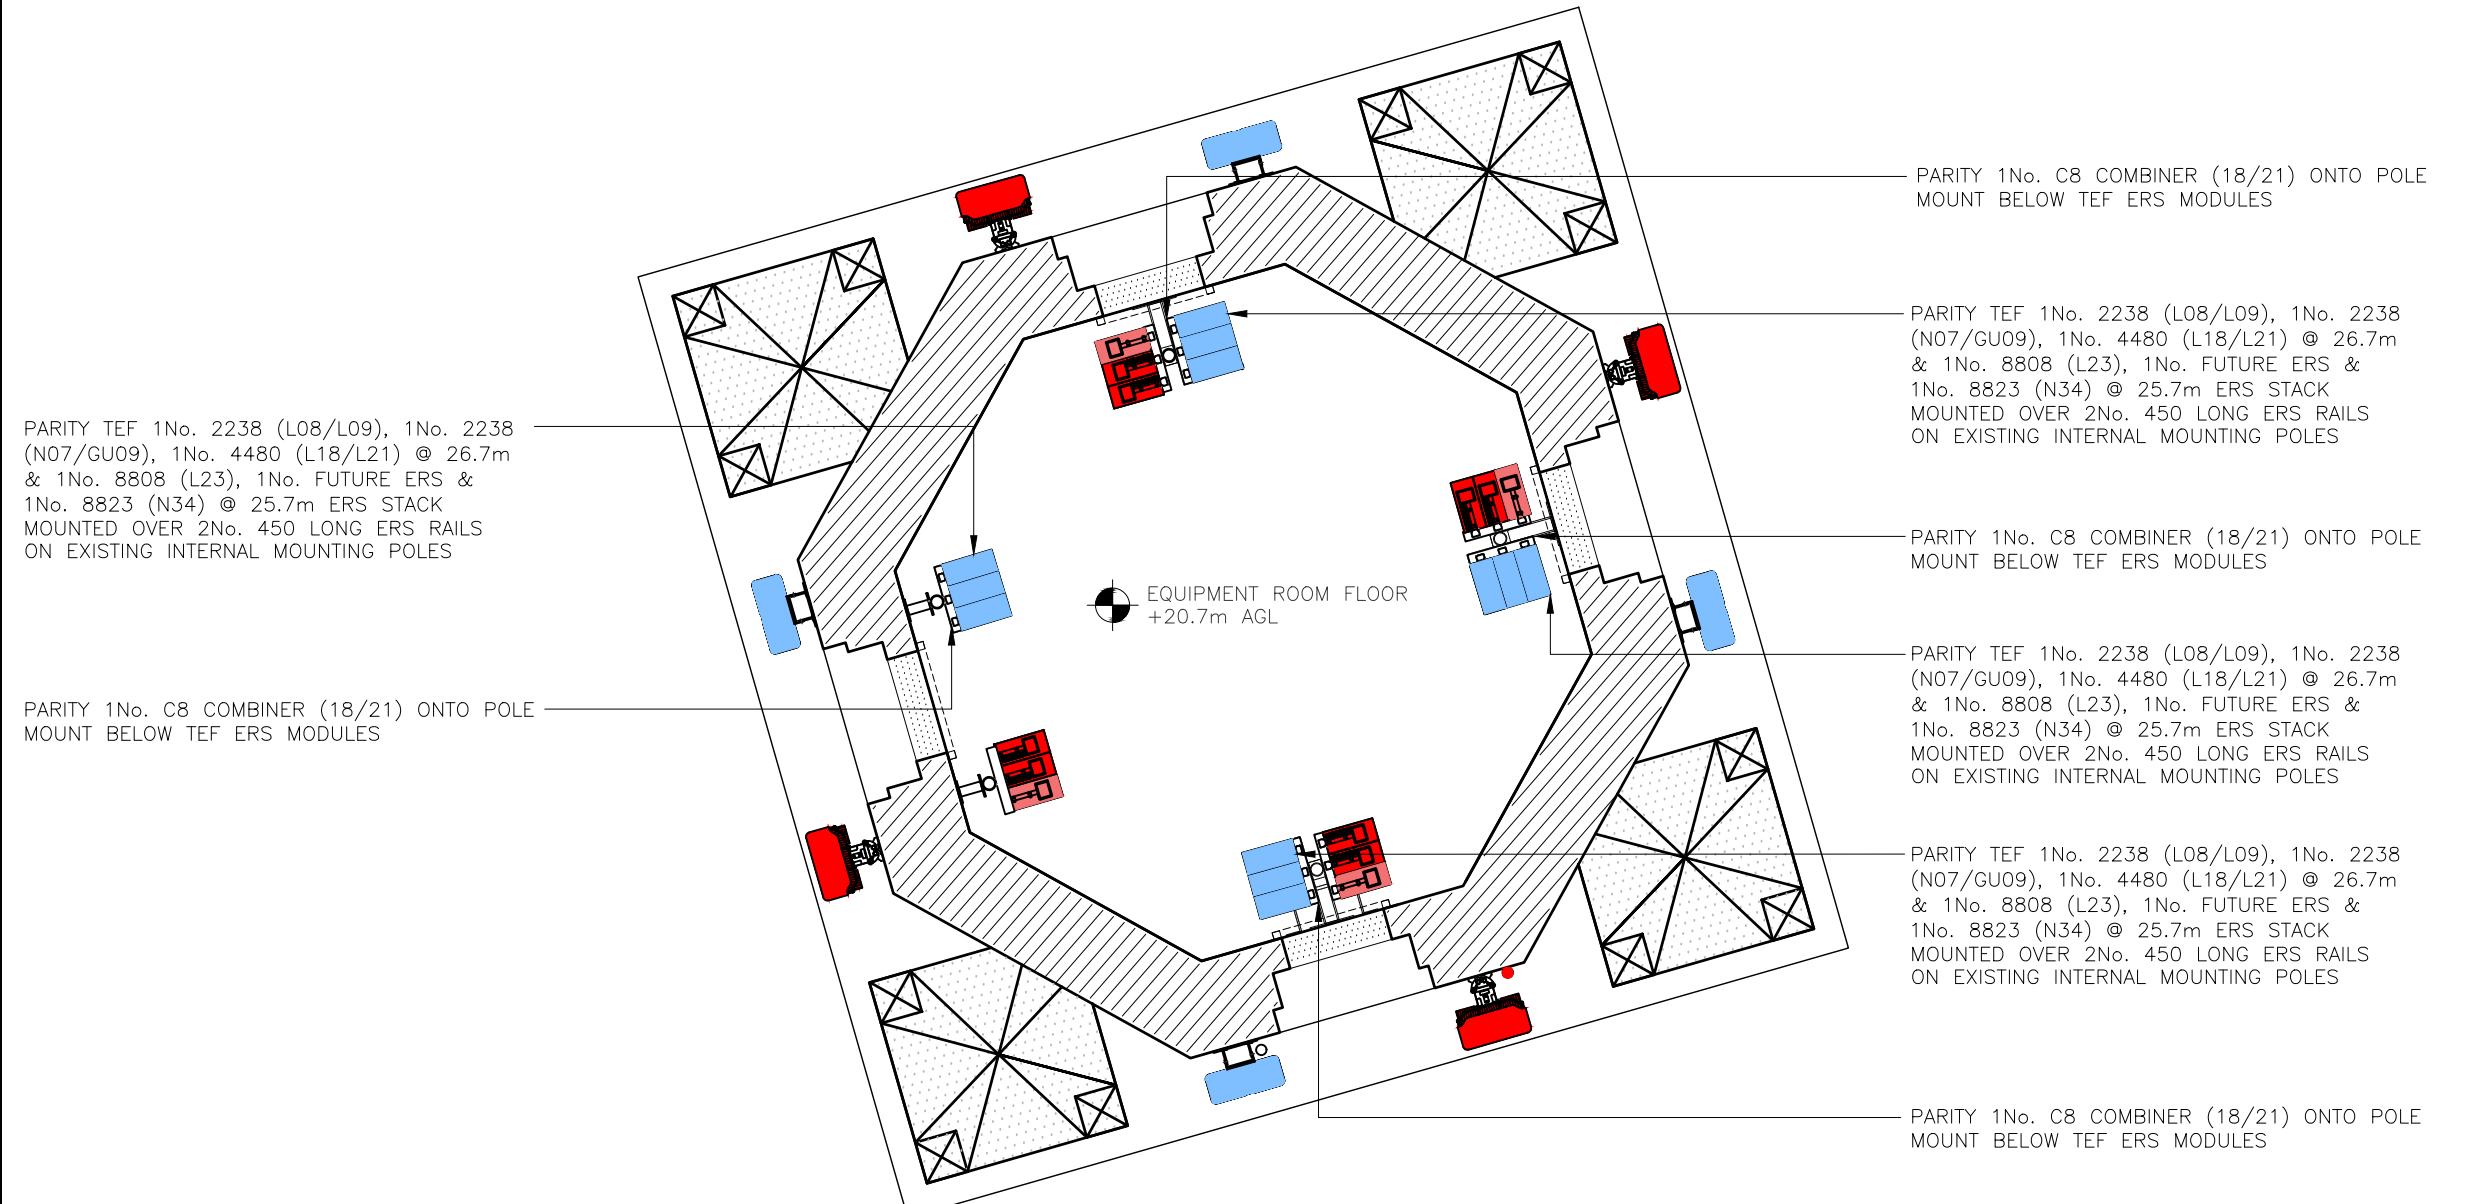

PARITY TEF ERS LAYOUT @ +26.7 & +25.7m AGL
(1:50)

REV	MODIFICATION	BY	CH	DATE
D	ICNIRP Amendments	SPD	HK	08.02.23
C	Minor Amends	SPD	HK	28.11.22
B	Antenna Brackets Amended	SPD	HK	17.10.22
A	Issued for Approval	SPD	HK	07.06.22



Cell Name	Opt.
MAYFIELD SALISBURY CHURCH	A
Cell ID No	
CTIL	TEF
E:320750 10926225	004658 19565

Site Address / Contact Details
MAYFIELD SALISBURY CHURCH
WEST MAYFIELD
EDINBURGH
EH9 2NG

Drawing Title:	PARITY TEF ERS LAYOUT	
Purpose of issue:	PLANNING	
Dwg Rev:		
Drawing Number:	402	
Surveyed By:	PP	
Original Sheet Size:	A3	
Pack Issue:		
Drawn:	Date:	Checked:
SPD	07.06.22	HK
	Date:	07.06.22

ALL DIMENSIONS ARE IN mm UNLESS NOTED OTHERWISE


N.G.R E: 326539 N: 671741

EQUIPMENT COLOUR KEY


EXISTING EQUIPMENT	
TEF PROPOSED EQUIPMENT	Blue
TEF PARITY EQUIPMENT	Light Blue
VF PROPOSED EQUIPMENT	Red
VF FUTURE EQUIPMENT	Light Red
SHARED EQUIPMENT	Purple

NOTES:

EXTERNAL STONWORK LAYOUT & GEOMETRY
SUBJECT TO CHERRY PICKER SURVEY

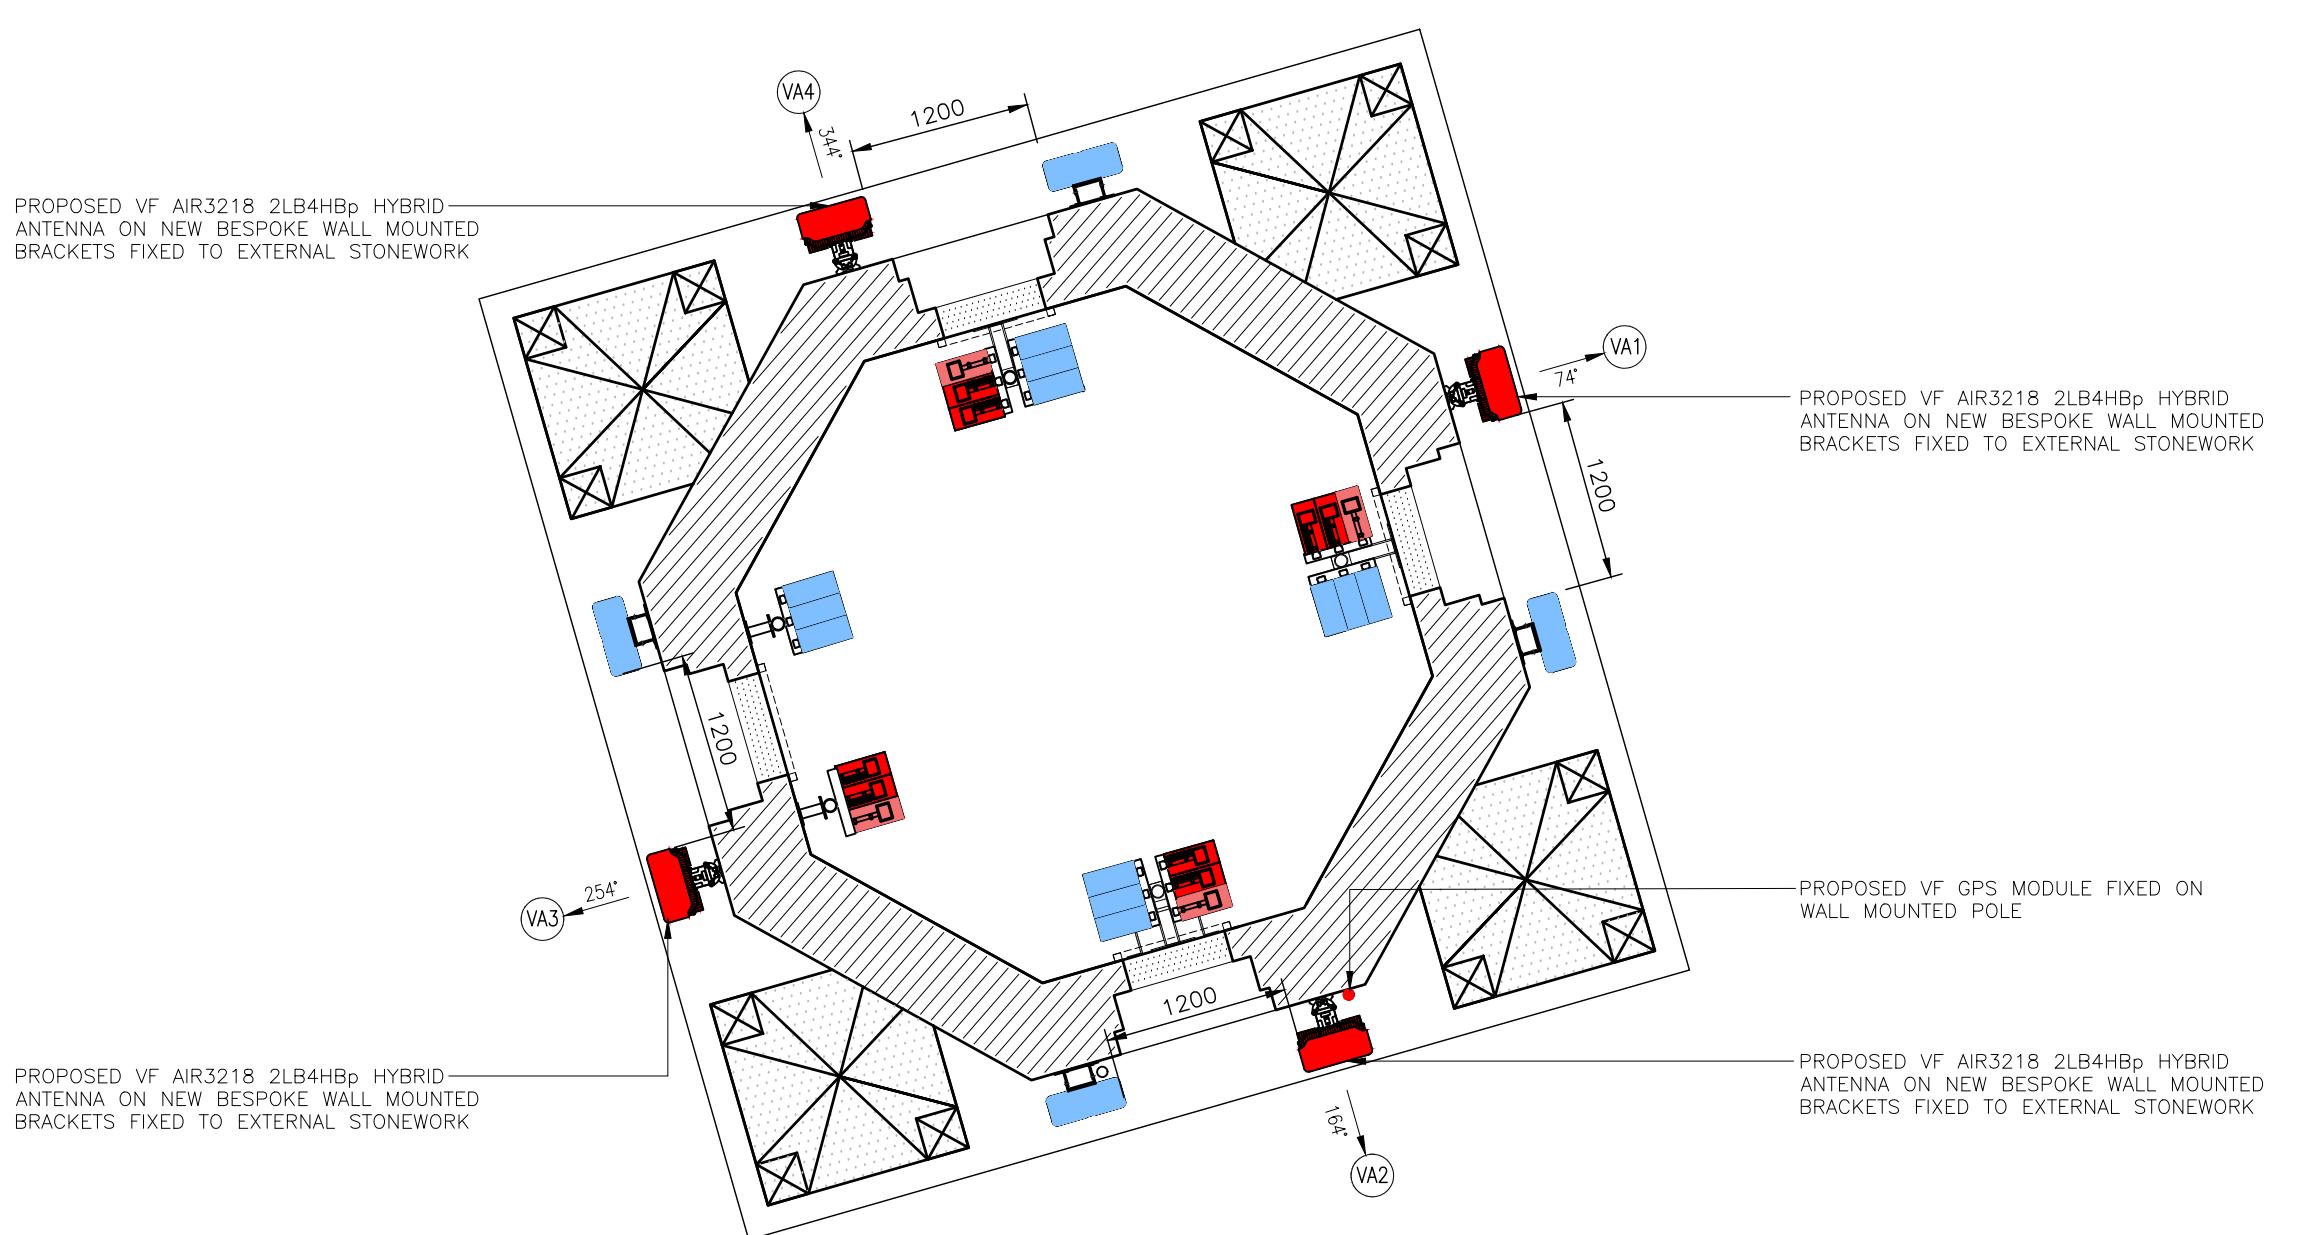

PROPOSED VF ANTENNA LAYOUT @ +27.5m AGL
(1:50)

 

REV	MODIFICATION	BY	CH	DATE
D	ICNIRP Amendments	SPD	HK	08.02.23
C	Minor Amendments	SPD	HK	28.11.22
B	Antenna Brackets Amended	SPD	HK	17.10.22
A	Issued for Approval	SPD	HK	07.06.22



Cell Name	Opt.
MAYFIELD SALISBURY CHURCH	A
Cell ID No	
CTIL	TEF
E:320750 10926225	004658 19565

Site Address / Contact Details	
MAYFIELD SALISBURY CHURCH WEST MAYFIELD EDINBURGH EH9 2NG	

Drawing Title: PROPOSED VF ANTENNA LAYOUT	
Purpose of issue:	PLANNING
Dwg Rev:	
Drawing Number:	403
Surveyed By:	PP
Original Sheet Size:	A3
Pack Issue:	
Drawn:	SPD
Date:	07.06.22
Checked:	HK
Date:	07.06.22
E	

ALL DIMENSIONS ARE IN mm UNLESS NOTED OTHERWISE


N.G.R E: 326539 N: 671741

EQUIPMENT COLOUR KEY

EXISTING EQUIPMENT	
TEF PROPOSED EQUIPMENT	Blue
TEF PARITY EQUIPMENT	Light Blue
VF PROPOSED EQUIPMENT	Red
VF FUTURE EQUIPMENT	Light Red
SHARED EQUIPMENT	Purple

NOTES:

EXTERNAL STONWORK LAYOUT & GEOMETRY
SUBJECT TO CHERRY PICKER SURVEY

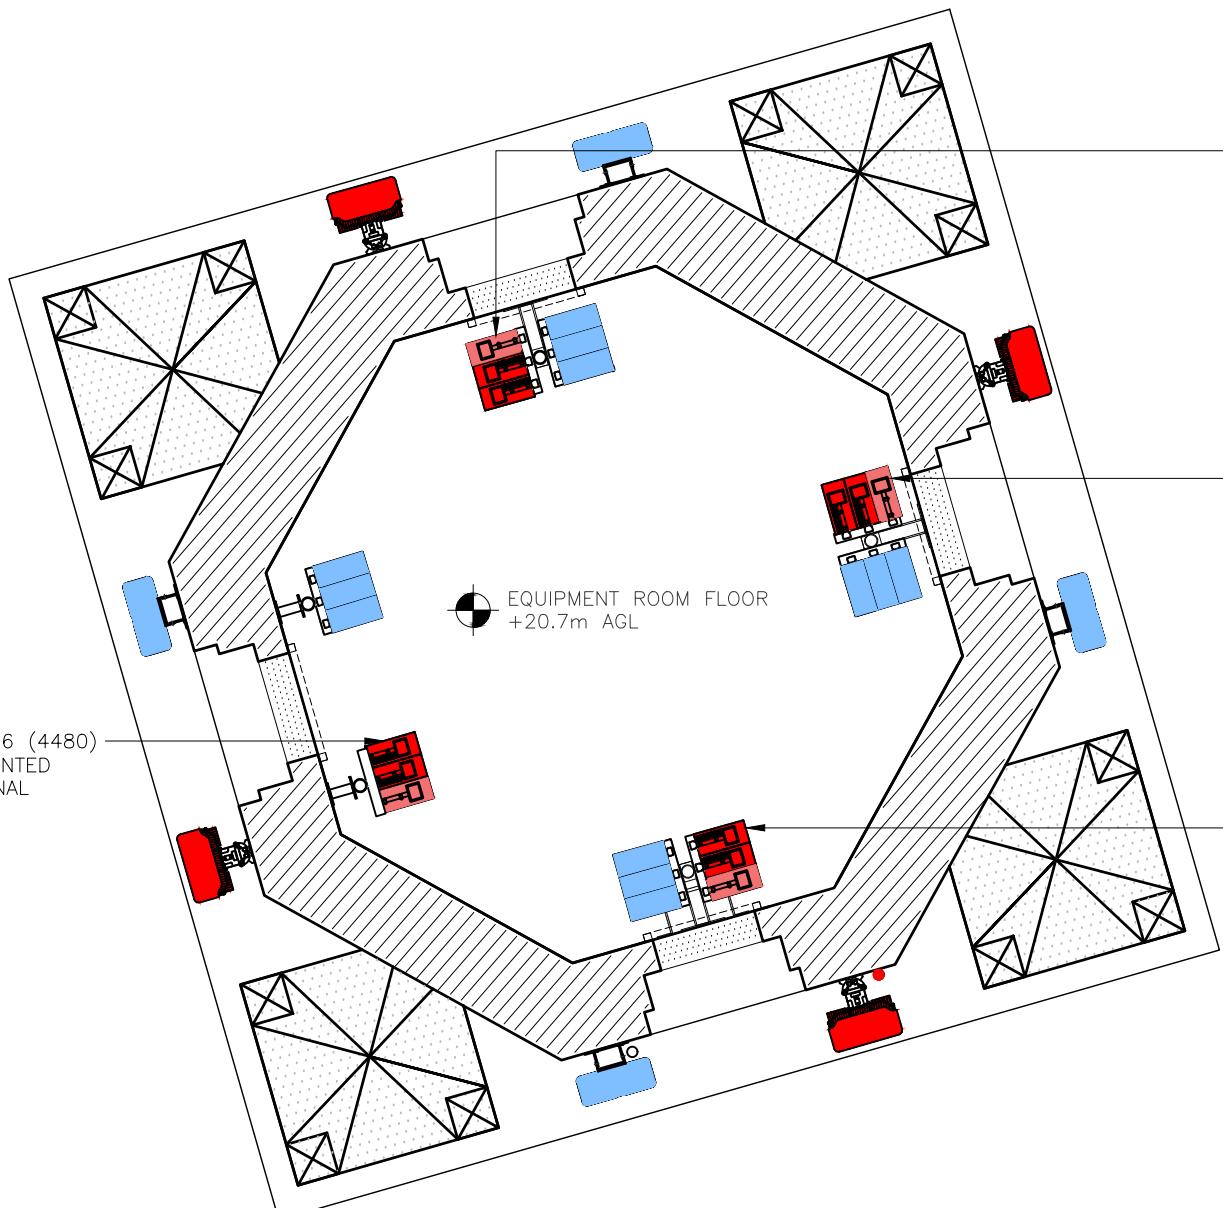

PROPOSED VF ERS LAYOUT @ +26.7 & +25.7m AGL
(1:50)

0 0.5 1 1.5 2 2.5m
1:50

These drawings comply with VF Standard ICNIRP guidelines, under configuration VM7F
Designed in accordance with Cornerstone documents: SDN0007v1.0 & SDN0009v6.0

REV	MODIFICATION	BY	CH	DATE
D	ICNIRP Amendments	SPD	HK	08.02.23
C	Minor Amendments	SPD	HK	28.11.22
B	Antenna Brackets Amended	SPD	HK	17.10.22
A	Issued for Approval	SPD	HK	07.06.22

ERICSSON Telelink Infra Services
Address: Station Road,
Woolhampton, Reading,
RG7 5SE, UK
email: office-uk@telelink.com

vodafone
CORNERSTONE - BEACON 3 UNWIND

Cell Name	Opt.
MAYFIELD SALISBURY CHURCH	A
Cell ID No	
CTIL	TEF
E:320750 10926225	004658 19565

Site Address / Contact Details
MAYFIELD SALISBURY CHURCH
WEST MAYFIELD
EDINBURGH
EH9 2NG

Drawing Title: PROPOSED VF ERS LAYOUT	
Purpose of issue: PLANNING	Dwg Rev:
Drawing Number: 404	D
Surveyed By: PP	Original Sheet Size: A3
Drawn: SPD	Pack Issue: E
Date: 07.06.22	Checked: HK
Date: 07.06.22	Date: 07.06.22

ALL DIMENSIONS ARE IN mm UNLESS NOTED OTHERWISE


N.G.R E: 326539 N: 671741

EQUIPMENT COLOUR KEY

EXISTING EQUIPMENT	
TEF PROPOSED EQUIPMENT	Blue
TEF PARITY EQUIPMENT	Light Blue
VF PROPOSED EQUIPMENT	Red
VF FUTURE EQUIPMENT	Light Red
SHARED EQUIPMENT	Purple

NOTES:

EXTERNAL STONWORK LAYOUT & GEOMETRY SUBJECT TO CHERRY PICKER SURVEY

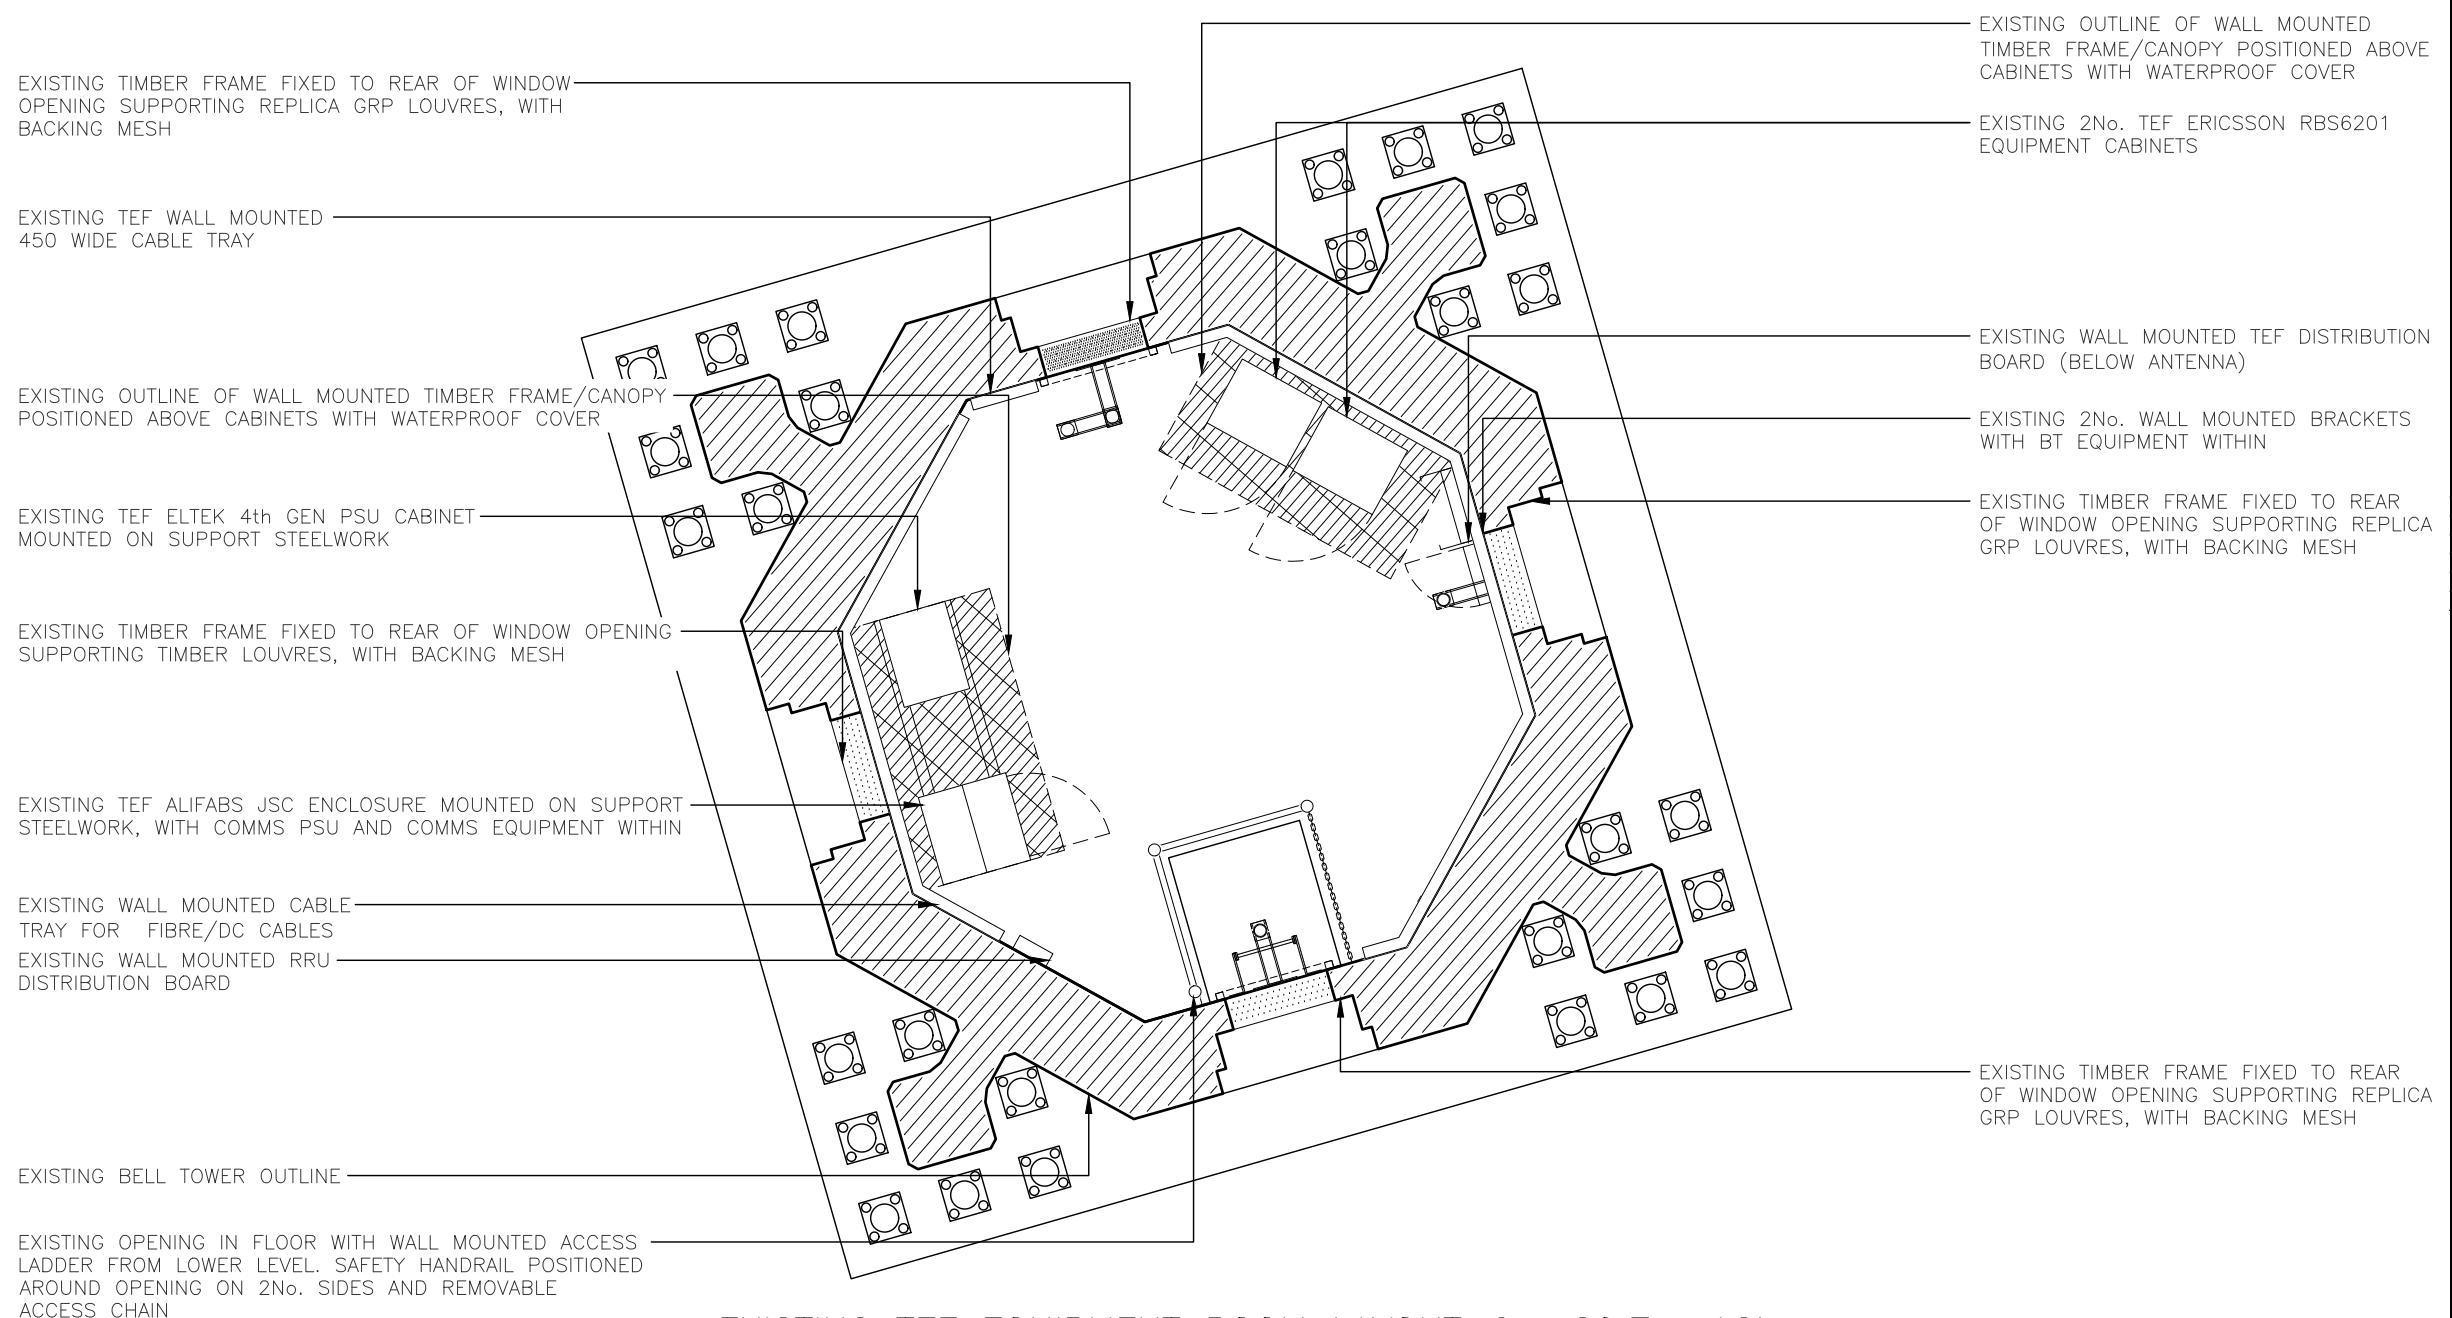

These drawings comply with VF Standard ICNIRP guidelines, under configuration VM7F
 Designed in accordance with Cornerstone documents: SDN0007v1.0 & SDN0009v6.0

0 0.5 1 1.5 2 2.5m
 1:50

REV	MODIFICATION	BY	CH	DATE
D	ICNIRP Amendments	SPD	HK	08.02.23
C	Minor Amendments	SPD	HK	28.11.22
B	Antenna Brackets Amended	SPD	HK	17.10.22
A	Issued for Approval	SPD	HK	07.06.22



vodafone		
CORNERSTONE - BEACON 3 UNWIND		
Cell Name Opt.		
MAYFIELD SALISBURY CHURCH	A	
Cell ID No		
CTIL	TEF	VF
E:320750 10926225	004658	19565
Site Address / Contact Details		
MAYFIELD SALISBURY CHURCH WEST MAYFIELD EDINBURGH EH9 2NG		

Drawing Title: EXISTING TEF EQUIPMENT ROOM LAYOUT		Dwg Rev:
Purpose of issue: PLANNING		
Drawing Number: 405		D
Surveyed By: PP		Original Sheet Size: A3
Drawn: SPD Date: 07.06.22		Pack Issue: E
Checked: HK Date: 07.06.22		

ALL DIMENSIONS ARE IN mm UNLESS NOTED OTHERWISE


N.G.R E: 326539 N: 671741

EQUIPMENT COLOUR KEY

EXISTING EQUIPMENT	
TEF PROPOSED EQUIPMENT	Blue
TEF PARITY EQUIPMENT	Light Blue
VF PROPOSED EQUIPMENT	Red
VF FUTURE EQUIPMENT	Light Red
SHARED EQUIPMENT	Purple

NOTES:

EXTERNAL STONWORK LAYOUT & GEOMETRY
SUBJECT TO CHERRY PICKER SURVEY

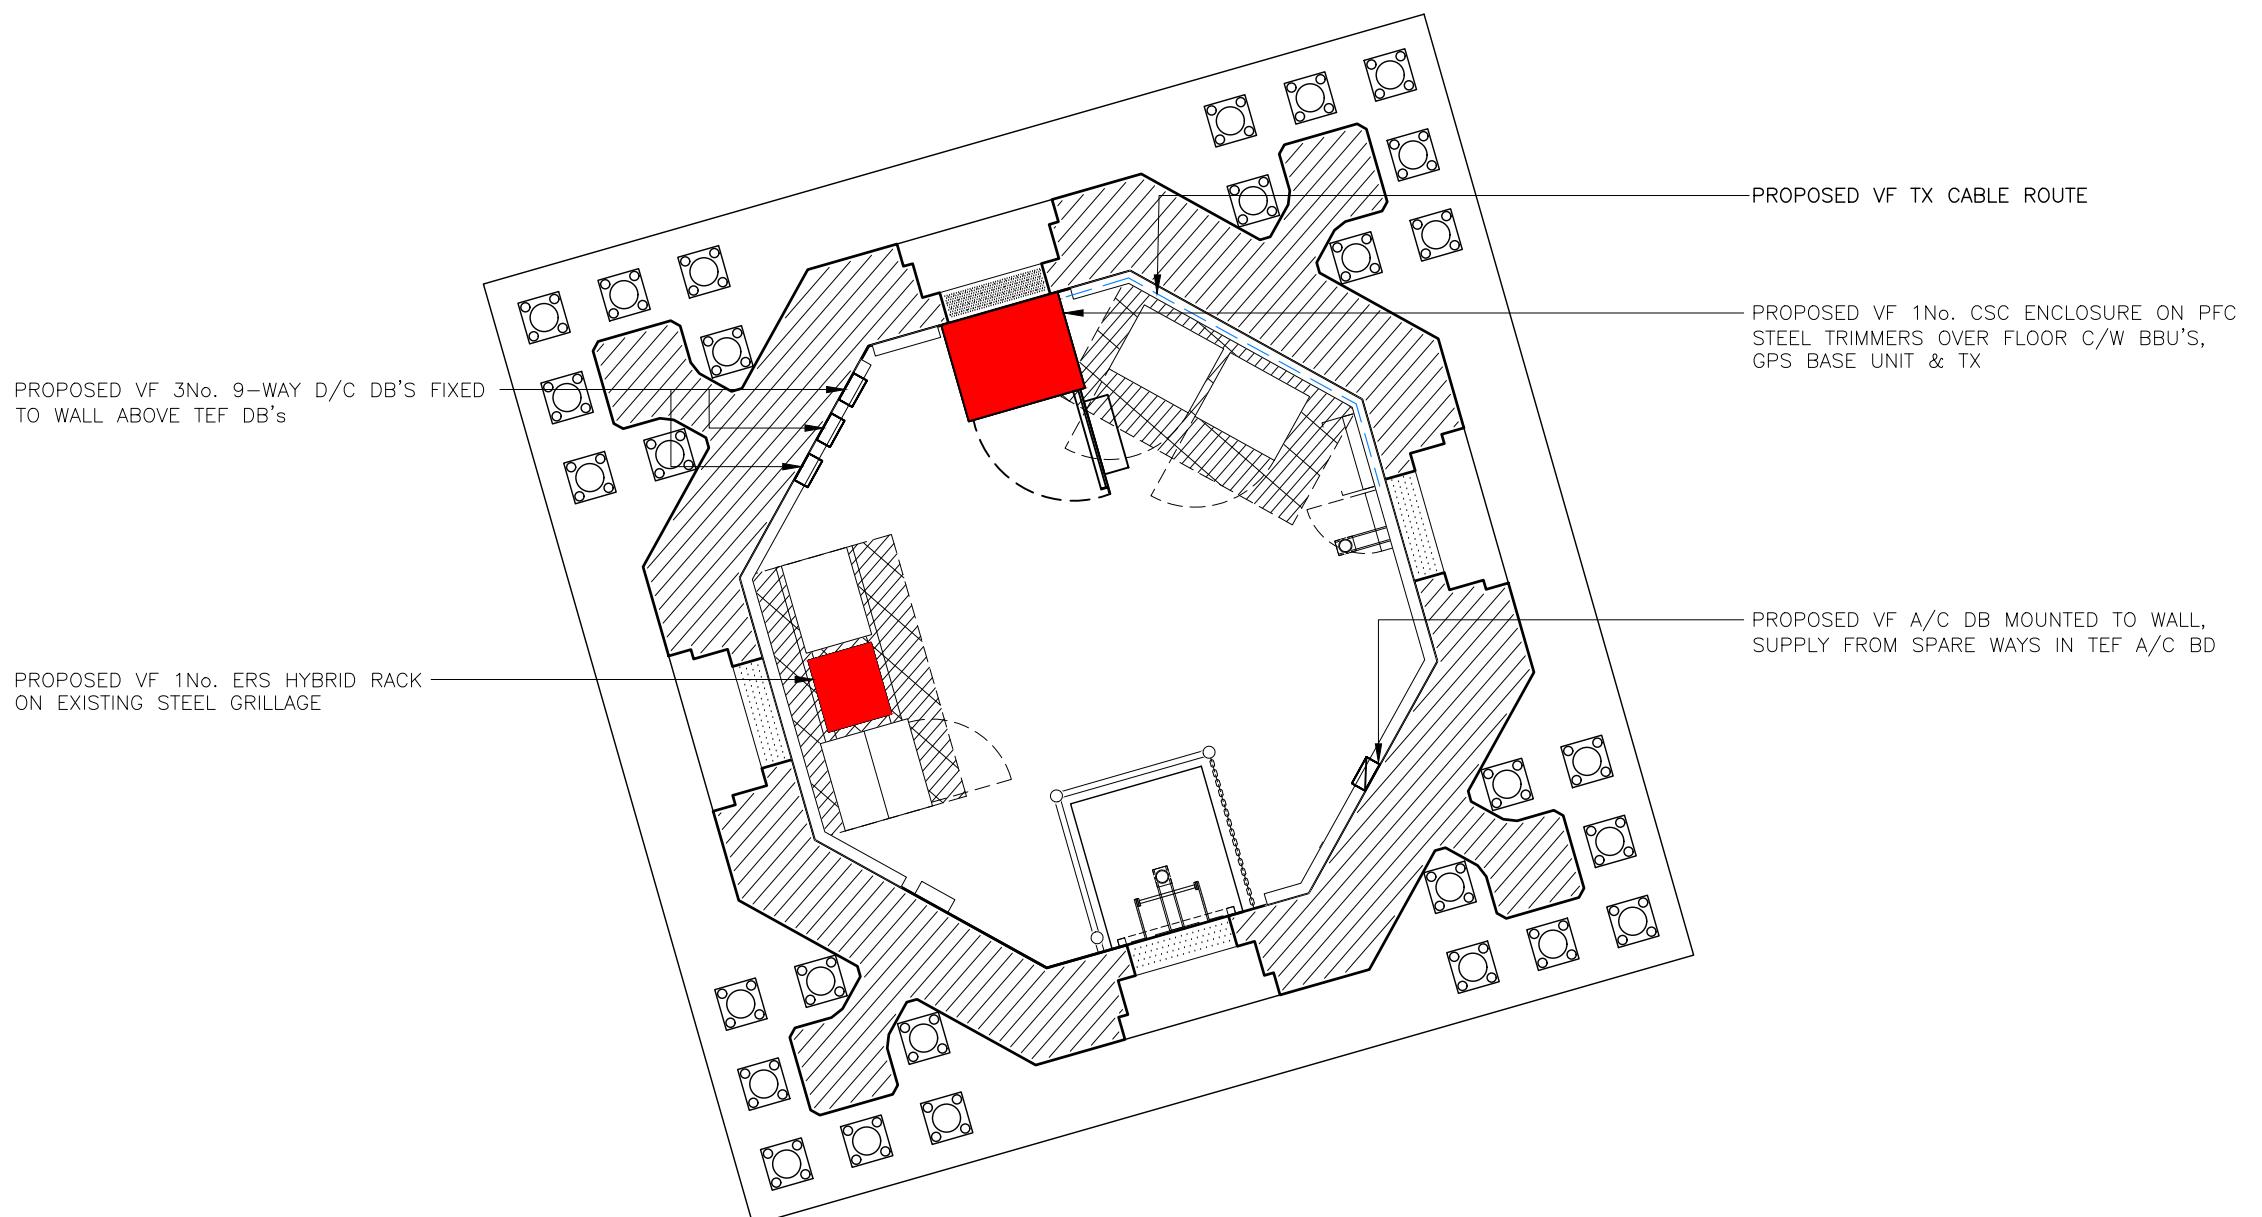

These drawings comply with VF Standard ICNIRP guidelines, under configuration VM7F
Designed in accordance with Cornerstone documents: SDN0007v1.0 & SDN0009v6.0

0 0.5 1 1.5 2 2.5m
1:50

REV	MODIFICATION	BY	CH	DATE
D	ICNIRP Amendments	SPD	HK	08.02.23
C	Minor Amendments	SPD	HK	28.11.22
B	Antenna Brackets Amended	SPD	HK	17.10.22
A	Issued for Approval	SPD	HK	07.06.22



Cell Name	Opt.
MAYFIELD SALISBURY CHURCH	A
Cell ID No	
CTIL	TEF
E:320750 10926225	004658 19565

Site Address / Contact Details	
MAYFIELD SALISBURY CHURCH WEST MAYFIELD EDINBURGH EH9 2NG	

Drawing Title: PROPOSED VF EQUIPMENT ROOM LAYOUT	
Purpose of issue:	PLANNING
Dwg Rev:	
Drawing Number:	406
Surveyed By:	PP
Original Sheet Size:	A3
Pack Issue:	
Drawn:	SPD
Date:	07.06.22
Checked:	HK
Date:	07.06.22
E	