


NO SIGNS TO BE PLACED ON FOOT PATHS

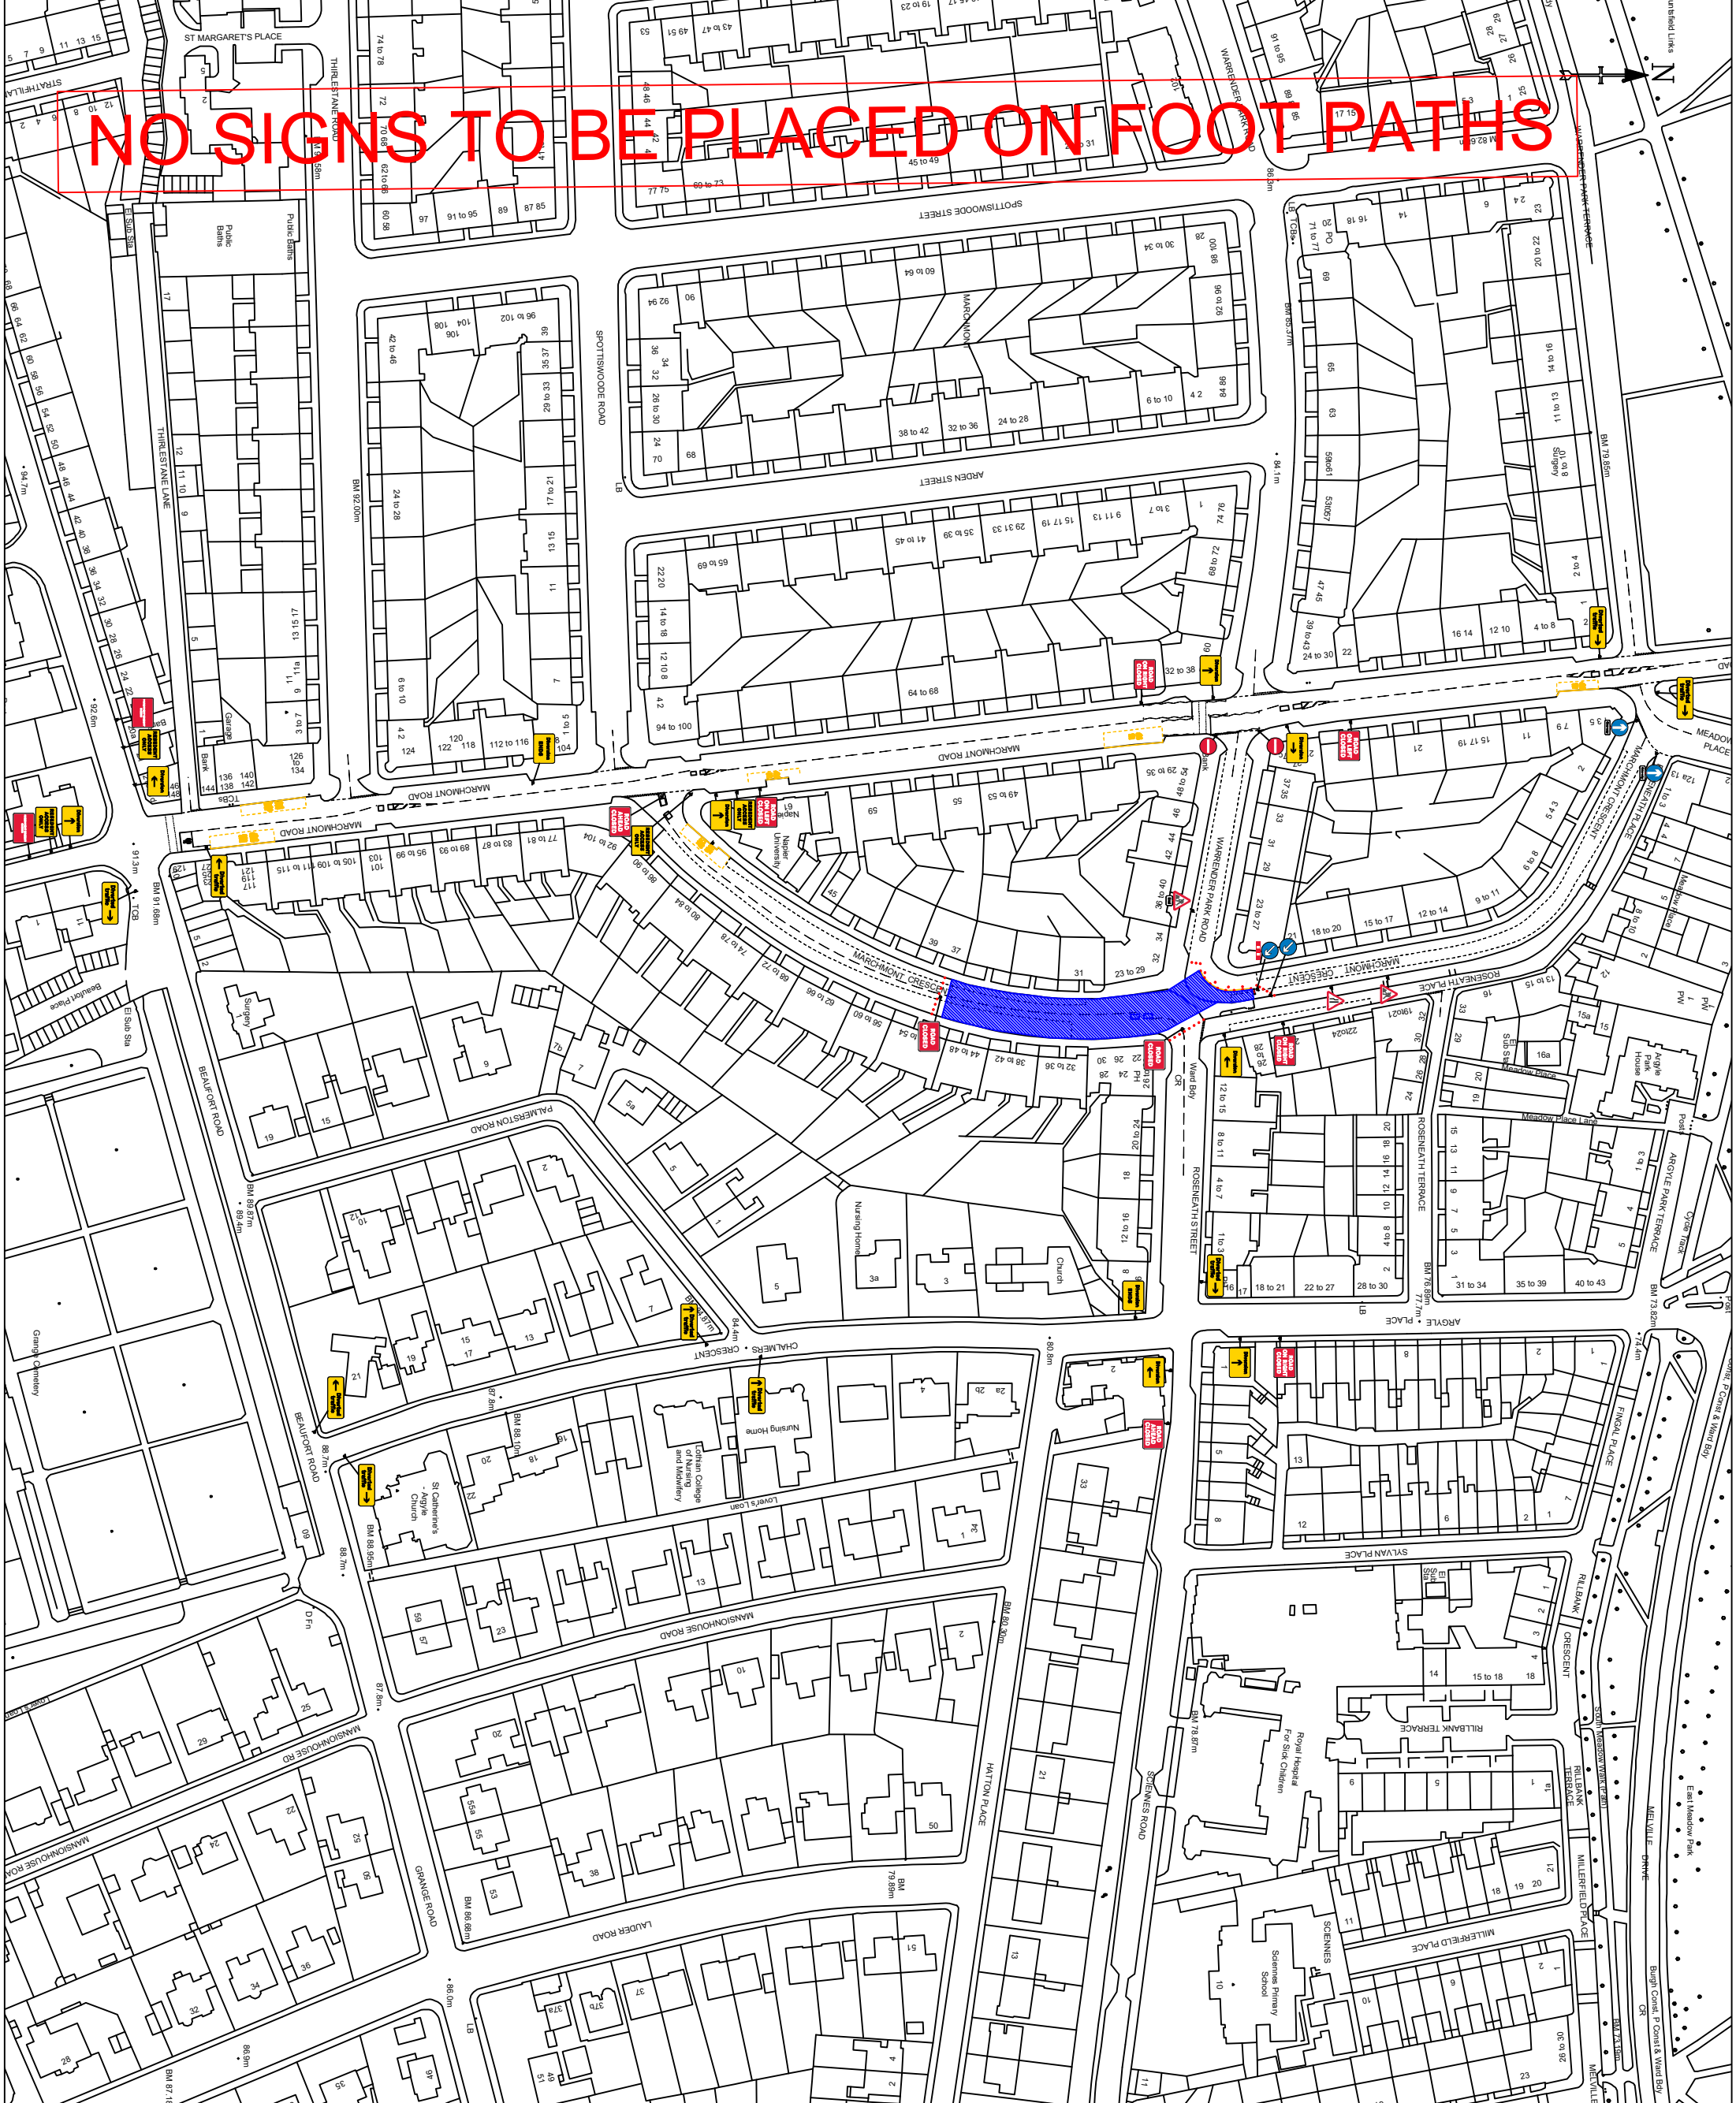

Design Parameters

Road Type	B
Speed Limit	30 mph
Road Width	9 m
Longitudinal Safety Zone	0.5 m
Sideways Safety Zone	0.5 m
Taper Length (if applicable)	N/A
Remaining Road Width	3.65 m
Distance to First Sign	4.5 m
Parking requires suspension	Y
Bus Stops Affected	Y
Permanent Signals Affected	Y

- Traffic Management Notes:**
- All temporary traffic management shall be in accordance with Chapter 6 of the Traffic Signs Manual 2009.
 - All temporary traffic management shall be in accordance with the Traffic Signs Regulations and General Directions 2016.
 - All traffic signs, signals, and general directions shall be placed at the correct locations and heights in accordance with the Traffic Signs Regulations and General Directions 2016.
 - All temporary traffic management signs should be located 450m minimum from the kerb face.
 - All temporary traffic management sign locations are indicative and are subject to on-site approval from the person in charge.

Legend:

- Sign Face
- Cone
- Safety Zone
- Pedestrian Barrier
- Kerb Ramp
- Traffic Signal Head
- Pedestrian Signal Head
- Works Area
- Parking Restriction

NO.	REVISION	DATE

Client: **CALEDONIA WATER ALLIANCE**

Site Address: **Marchmont Road, Ranton, EH9 1HX**

Project: **SW1102 - Marchmont Road - CWA**

Title: **1 WAY (Change of Priority) & RCD**

Job No. 1102	DRAWN: R. Morland	DATE: 08/05/21
DESIGNED: R. Morland	CHECKED: C. McCann	DATE: 08/05/21
Scale: N.T.S.	APPROVED:	DATE:

Dwg. No. **SW-1102** Revision **B**

-003.1

NHSS National Highway Safety Agency

CEF CONSTRUCTION FEDERATION